
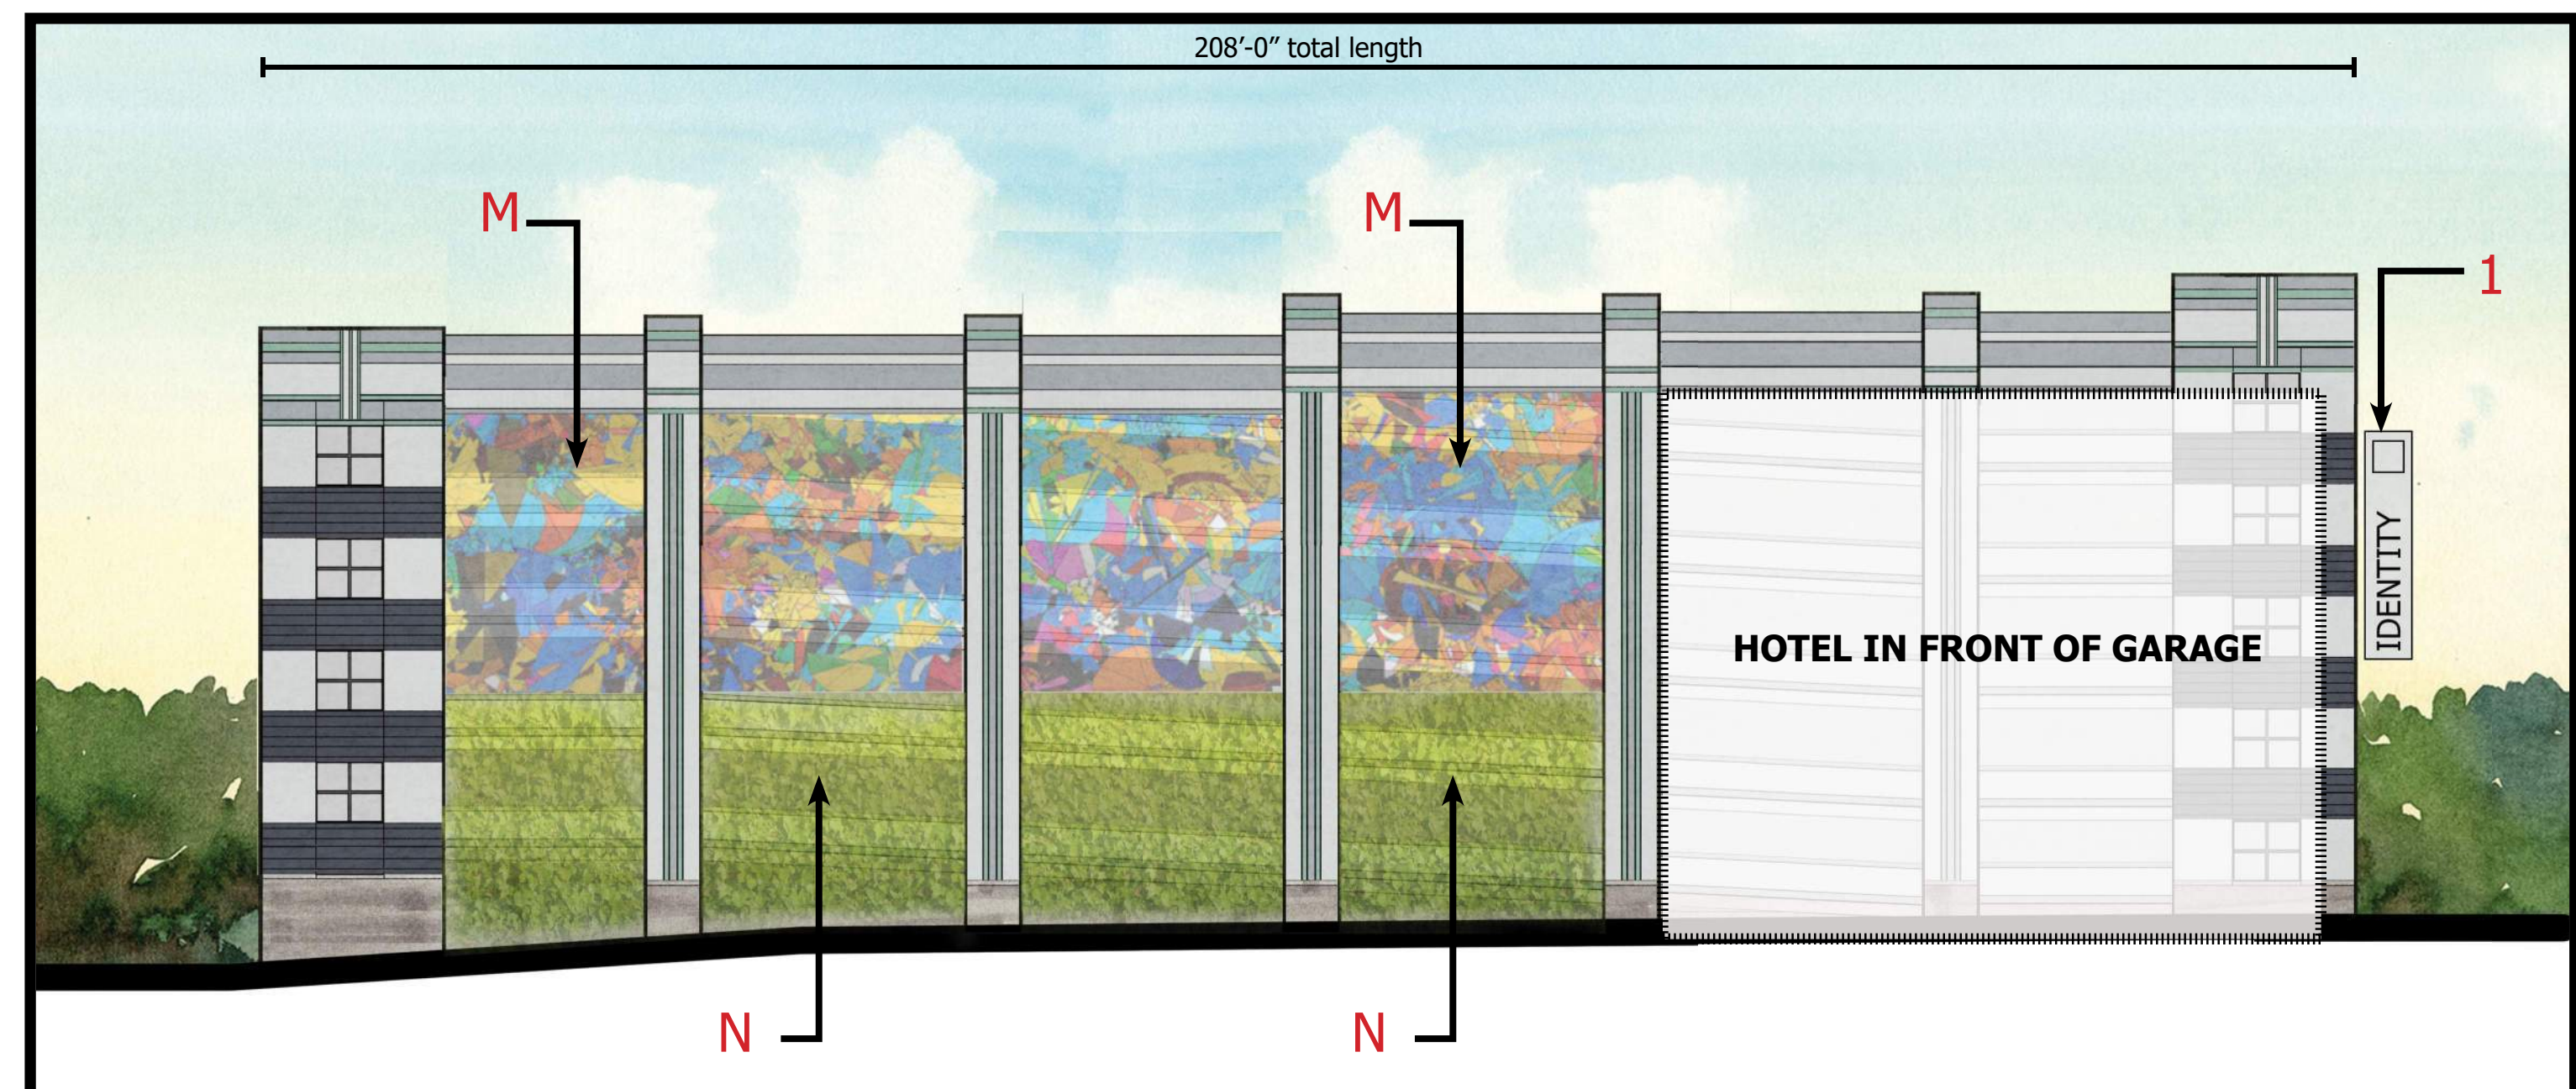



North Elevation (A)

- Building Materials**
- A. Cementitious Panels Color (Morning Fog SW6255)
 - B. Cementitious Panels Color (Deep Ocean - James Hardie)
 - C. Cementitious Trim Color (Olympus White SW6253)
 - D. Cementitious Trim Color (Spearmint SW6465)
 - E. Nichiha Vintagewood Siding (Cedar)
 - F. Single Hung Windows - White
 - G. Large Unit Masonry Color (Echelon Franklin Stone - Liberty Gray)
 - H. Aluminum Railing System (Black)
 - I. Black Anodized Aluminum Storefront
1. Marquis Sign - 4'-0" x 20'-0 H 80 SF Area Two-Sided sign per Section 27-591 - Sign Measurement
 2. Canopy Sign - 12'-0" x 3'-0" H, 80 SF Area max over entry

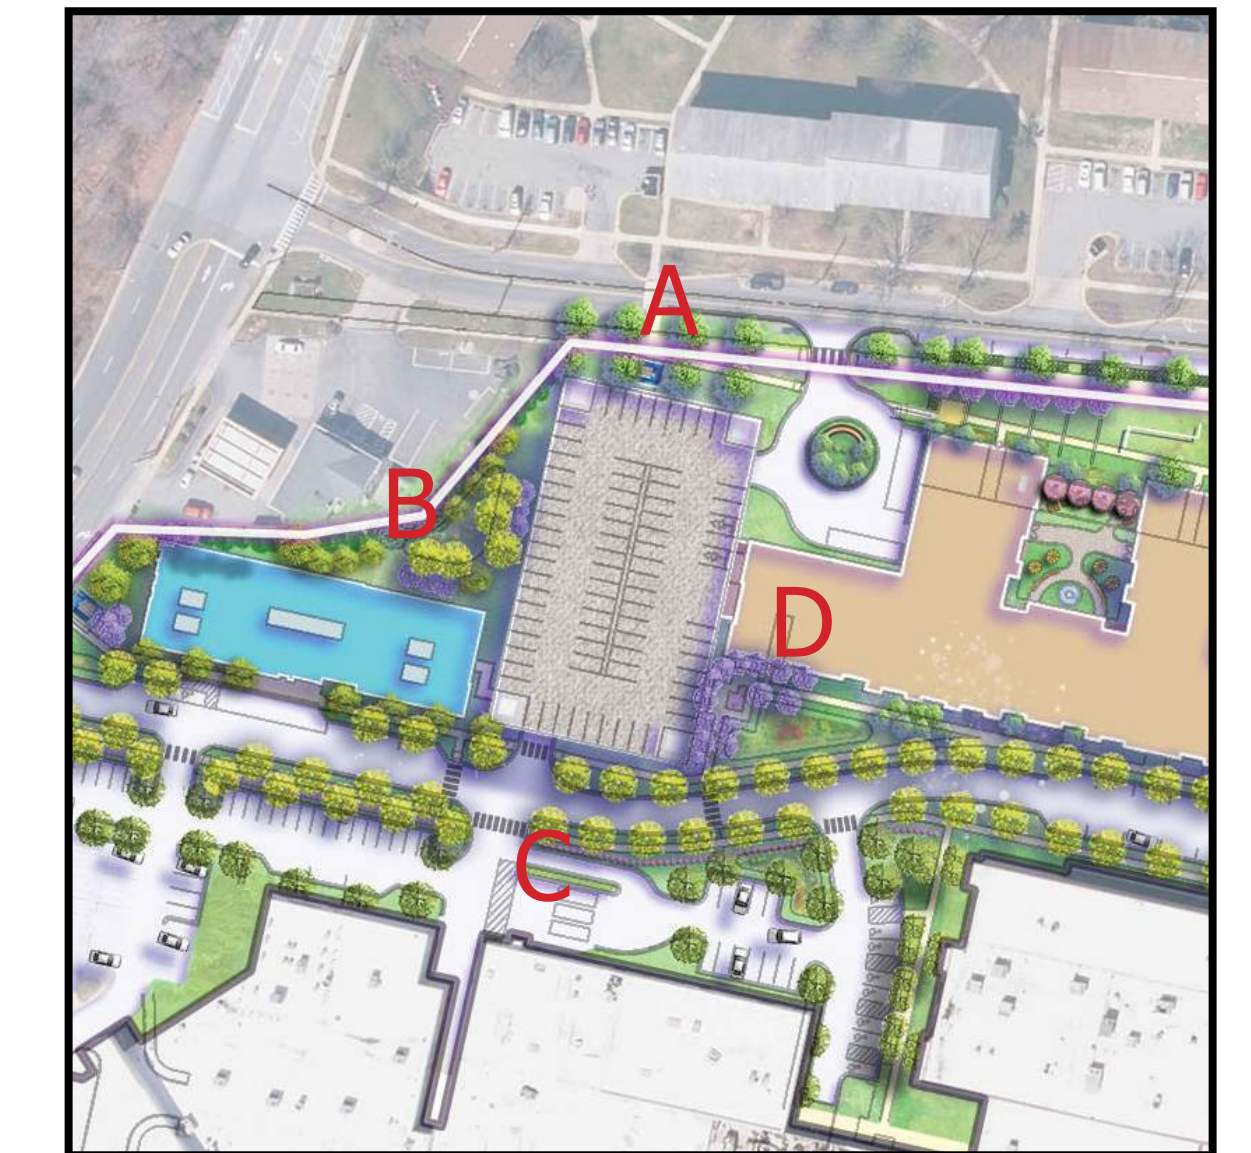


West Elevation (B)


- Building Materials - Garage**
- J. Decorative Precast Concrete Panel - Painted SW6255
 - K. Decorative Precast Concrete Panel - Painted Deep Ocean
 - L. Decorative Precast Concrete Panel - Painted SW6253
 - M. Perforated Metal Screen with Printed Image
 - N. Vegetative Screen
3. Garage Entry Sign - 15'-0" x 3'-0", 80 SF max over entry

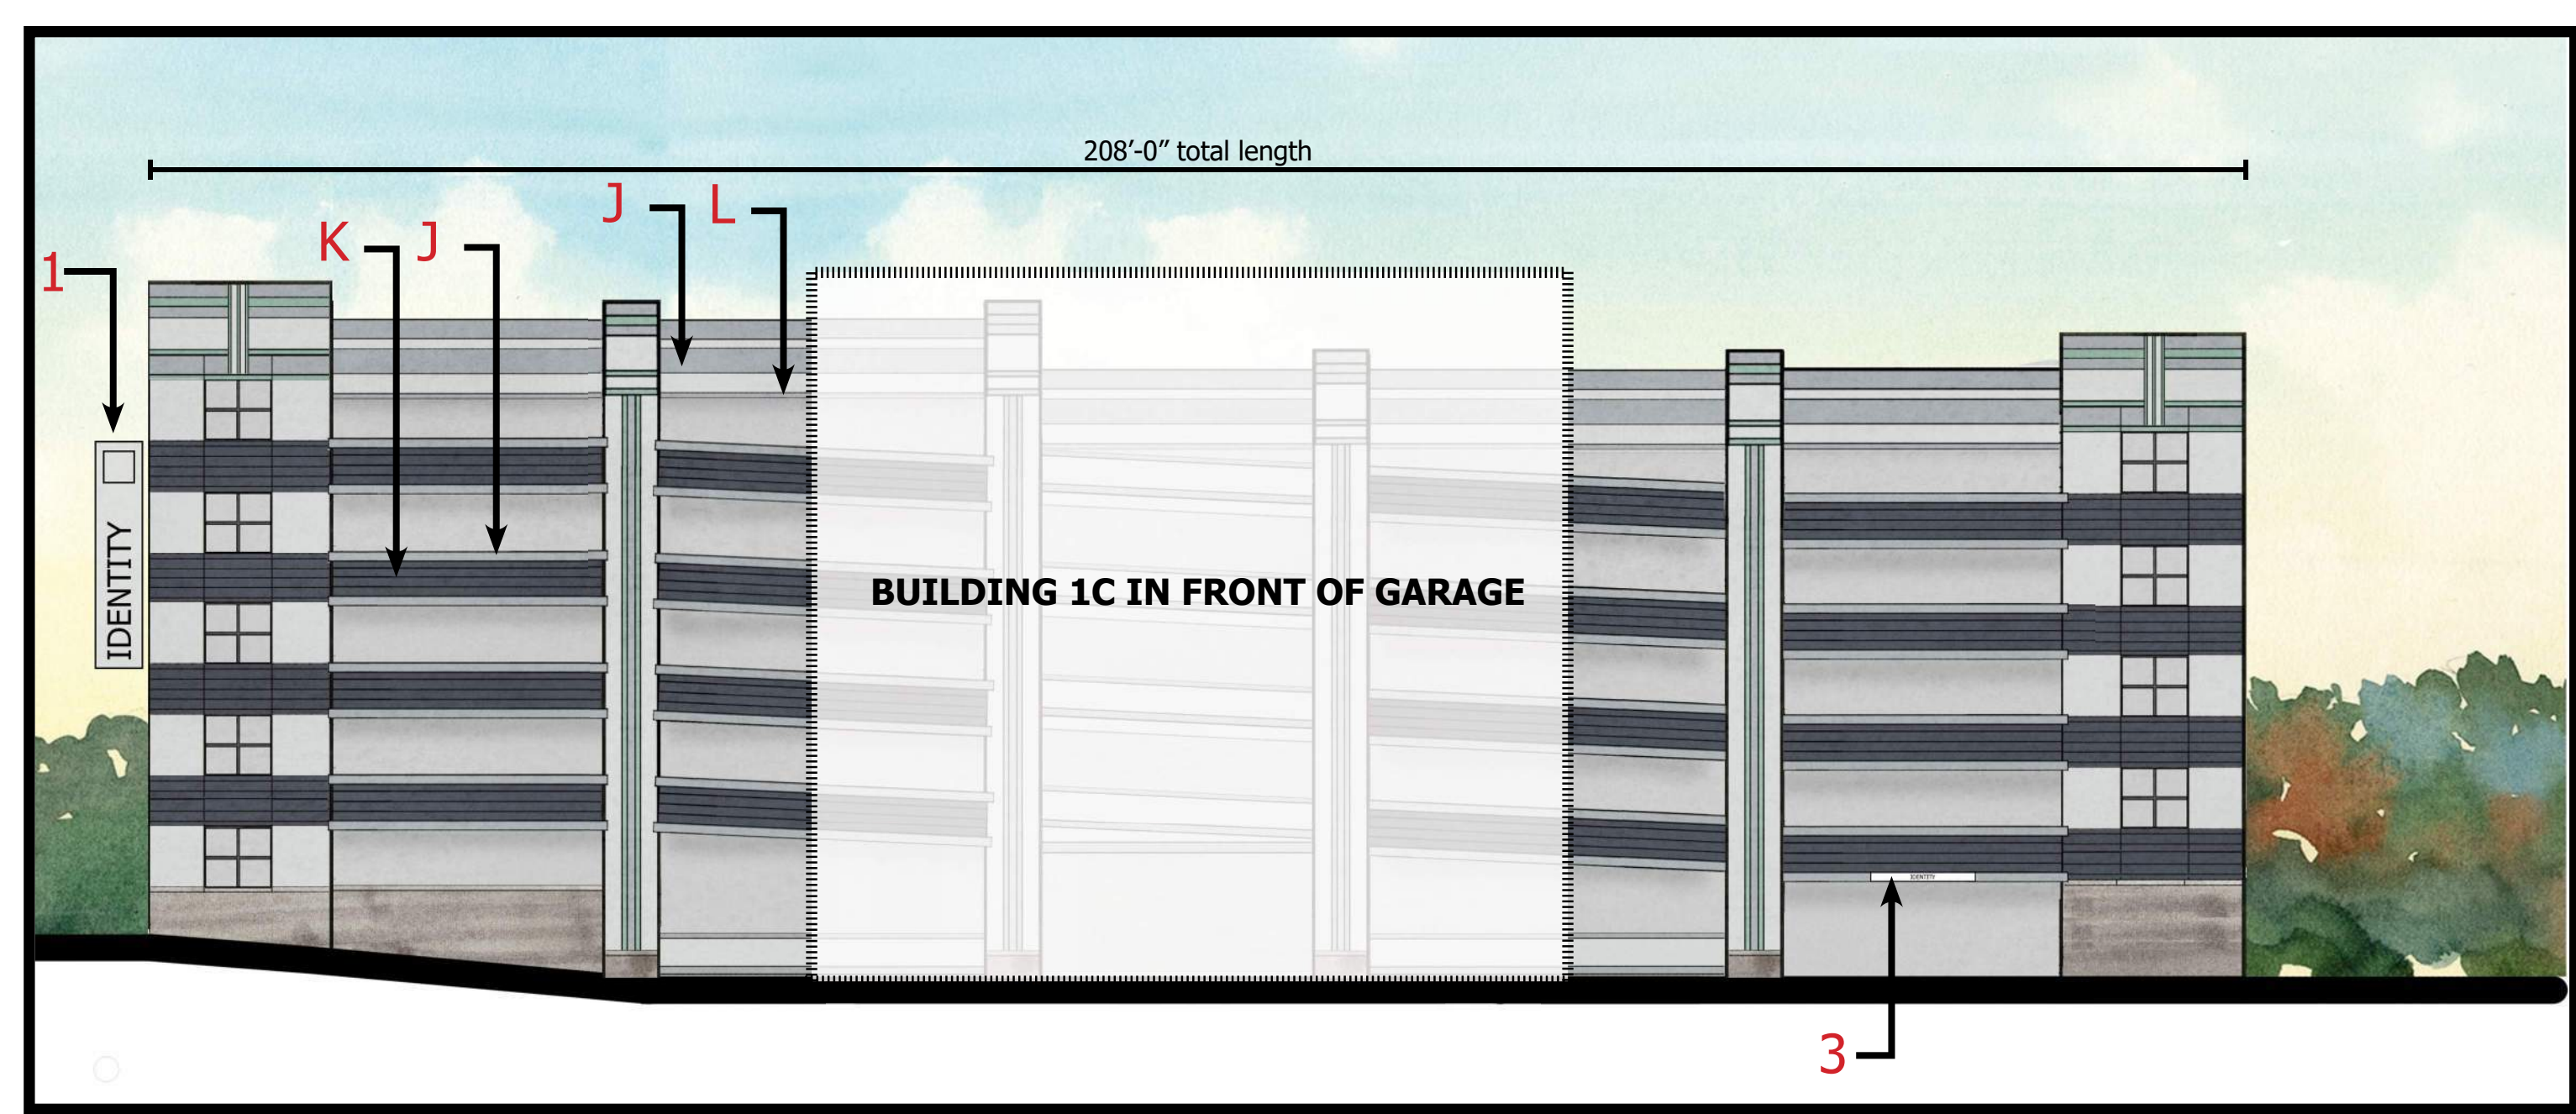


East Elevation (D)

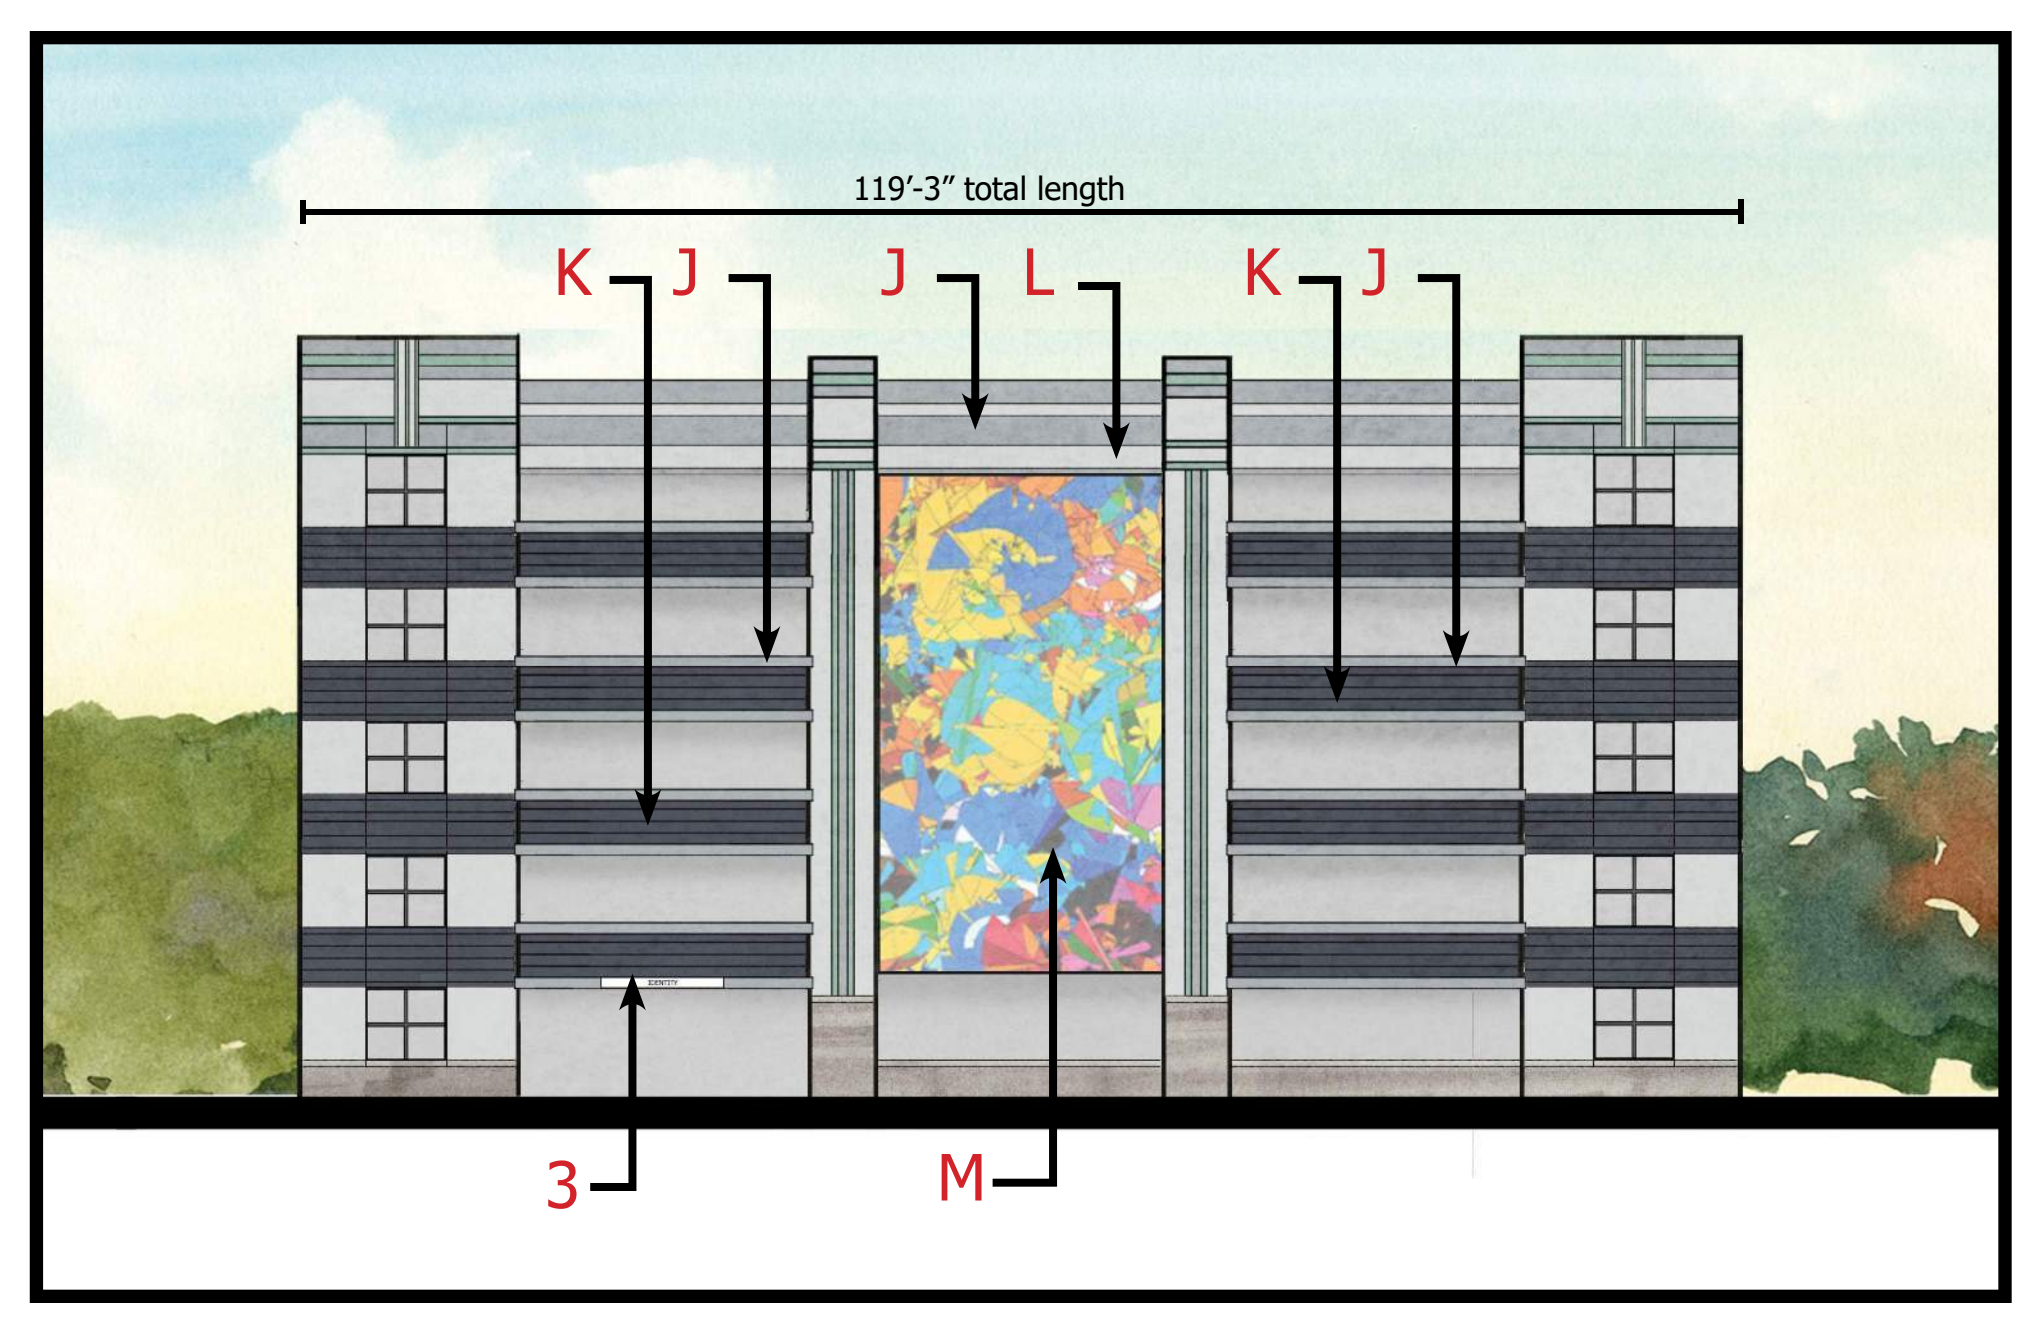


South Elevation (C)

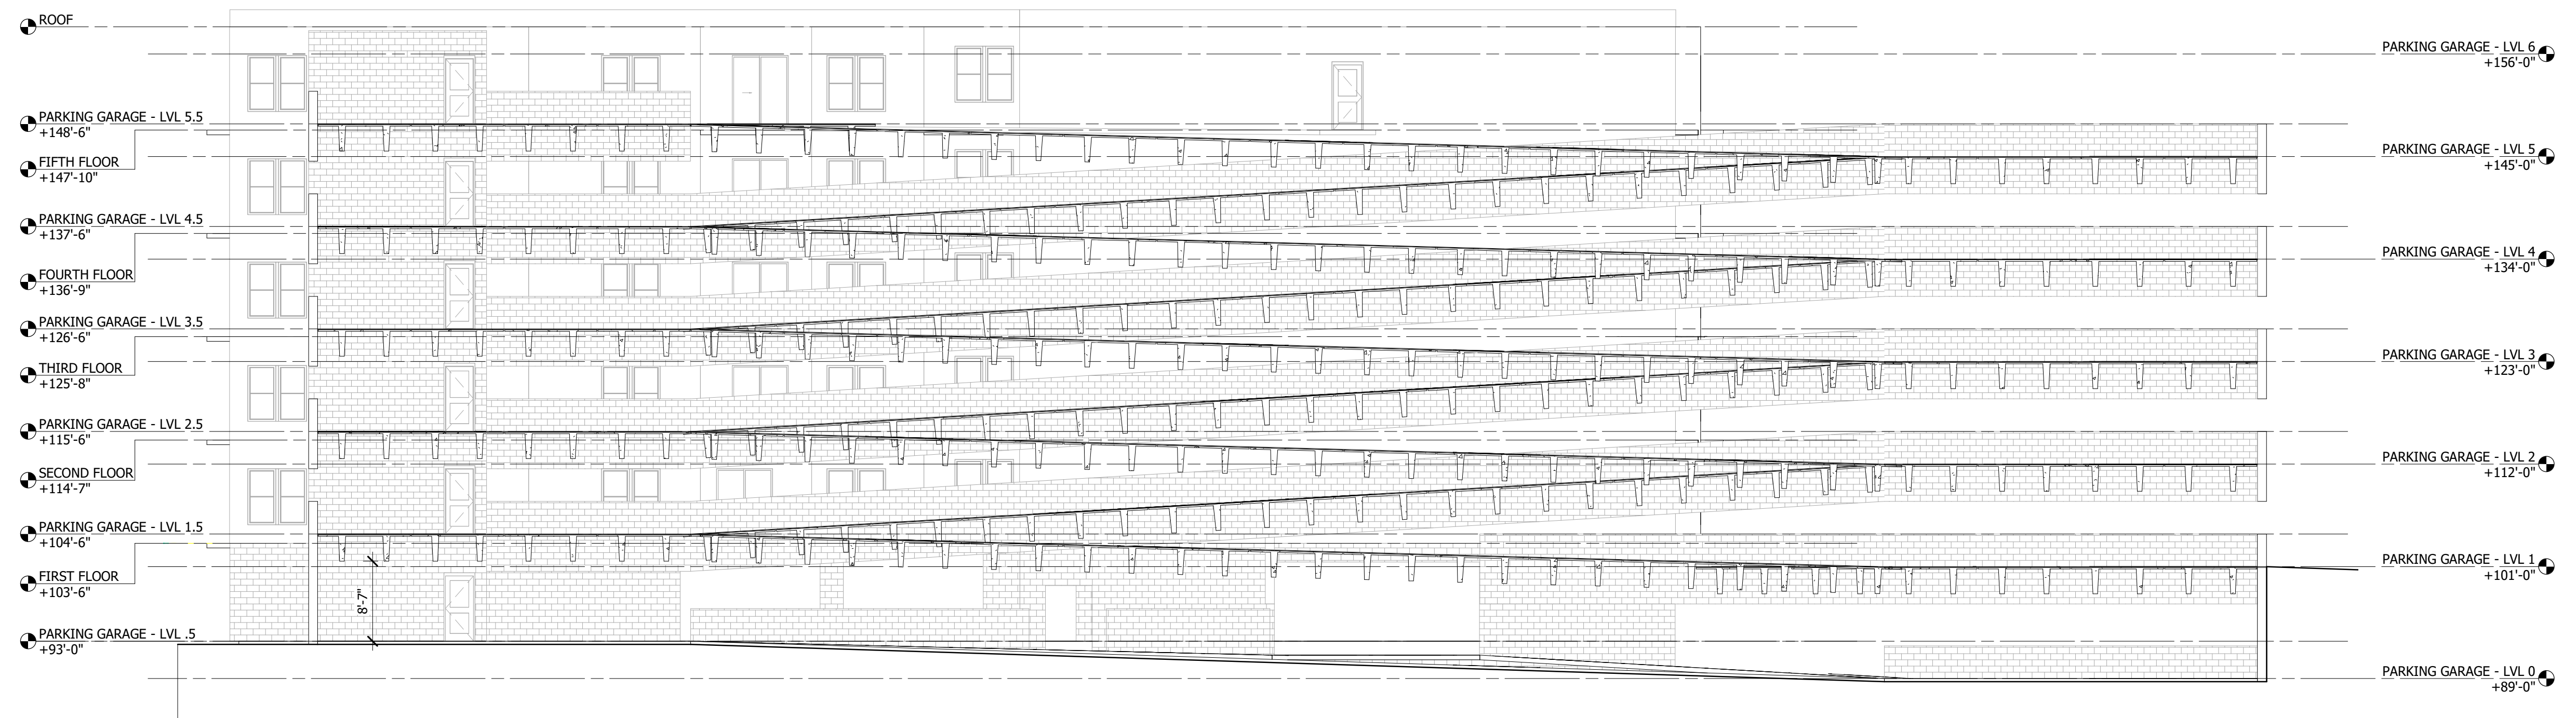


PARKING GARAGE - LONGITUDINAL SECTION

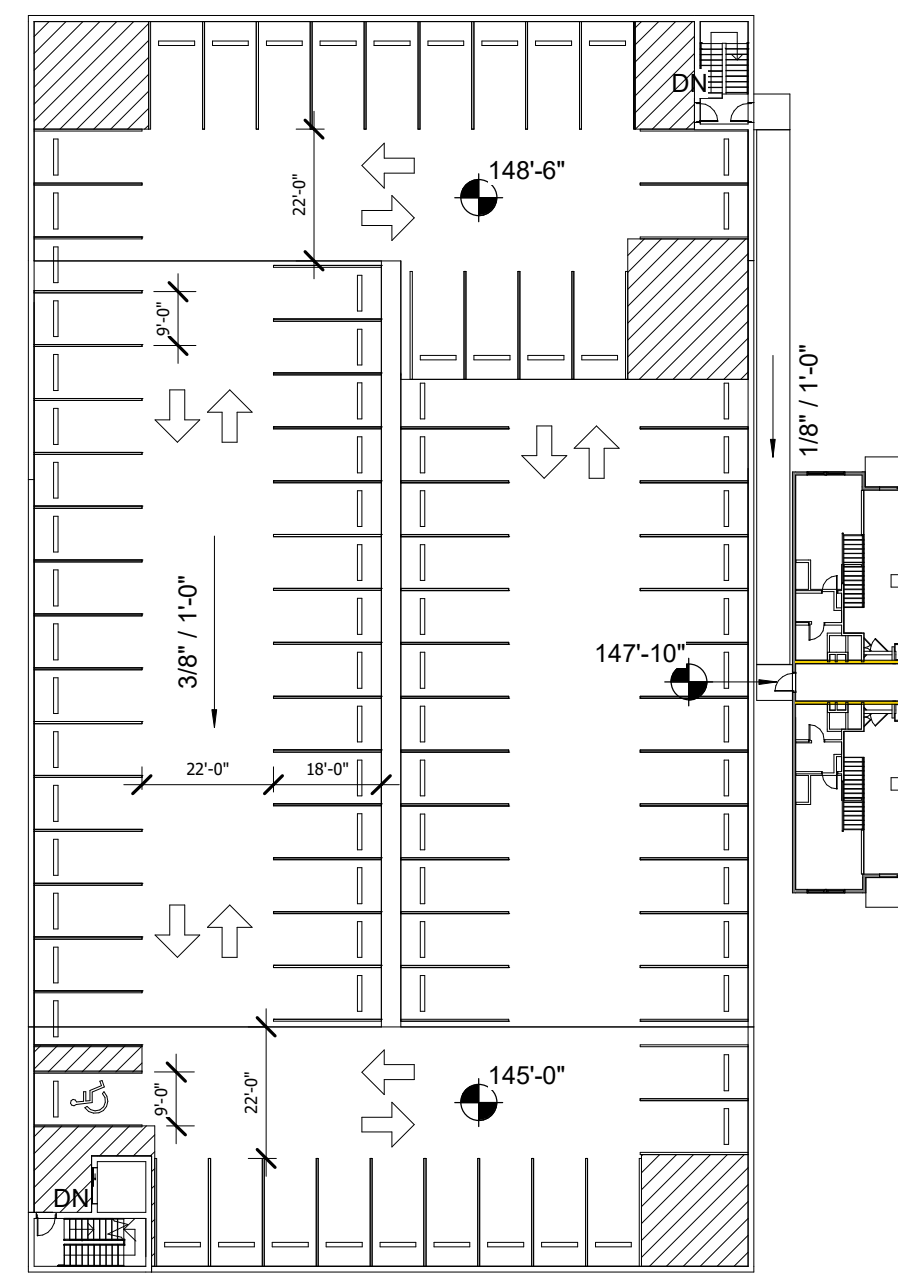

PARKING GARAGE - LVL 5

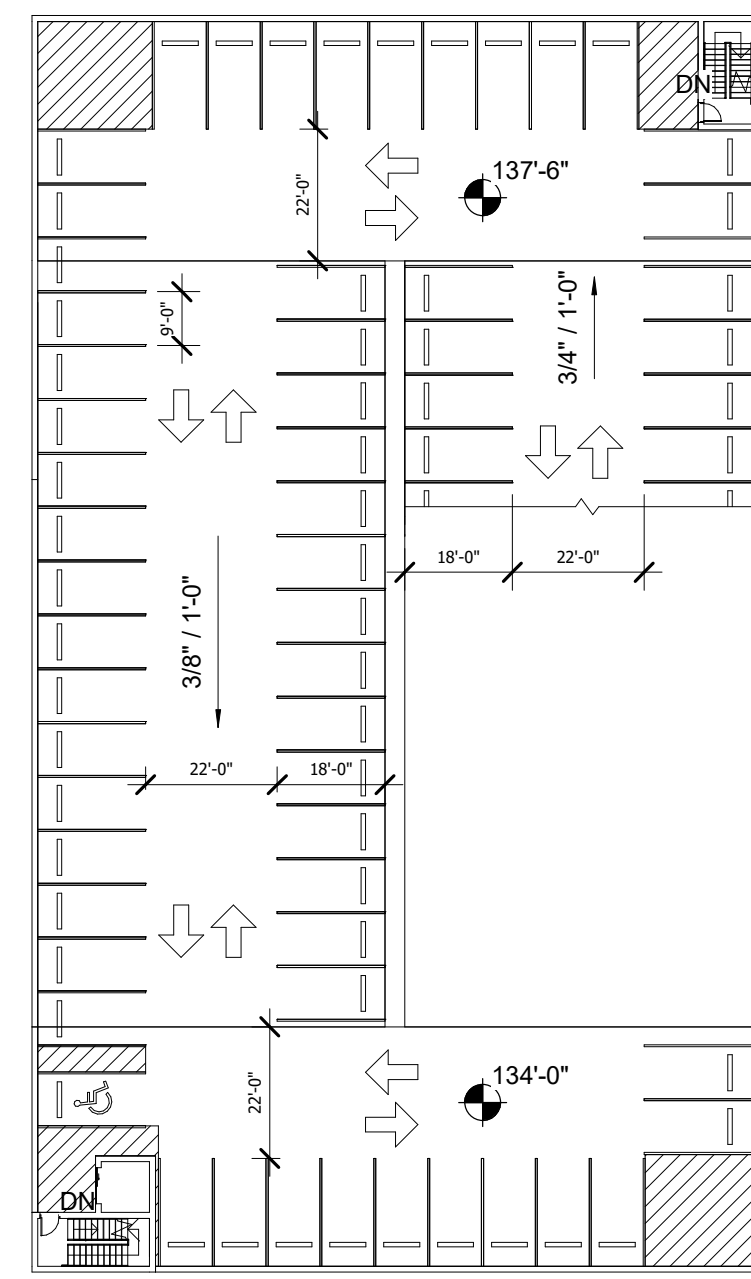

PARKING GARAGE - LVL 4

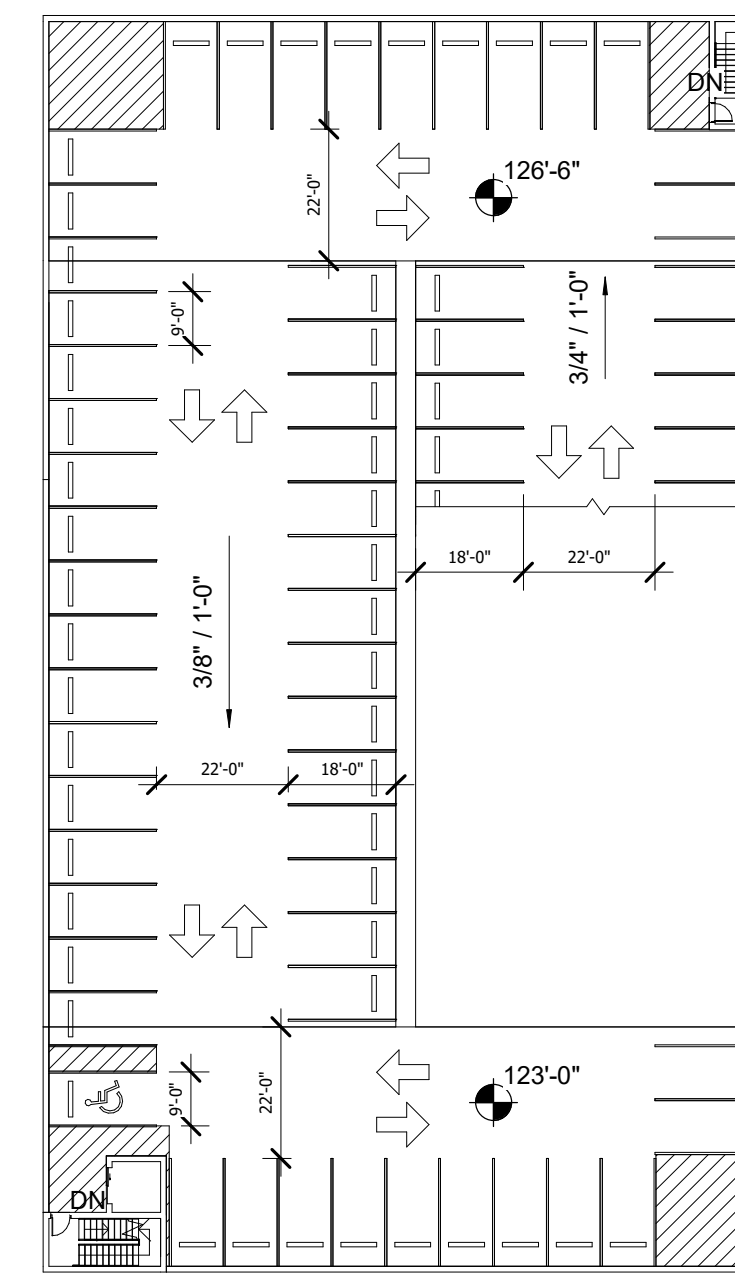


PARKING GARAGE - LVL 3

PARKING SCHEDULE - TOTAL	
TYPE	TOTAL
ACCESSIBLE	13
ACCESSIBLE VAN	2
STANDARD	587
Grand total	602


PARKING GARAGE SCHEDULE	
TYPE	TOTAL
ACCESSIBLE	8
ACCESSIBLE VAN	1
STANDARD	452
Grand total	461

PODIUM PARKING SCHEDULE	
TYPE	TOTAL
ACCESSIBLE	5
ACCESSIBLE VAN	1
STANDARD	135
Grand total	141


RESIDENT PARKING SCHEDULE	
TYPE	TOTAL
ACCESSIBLE	6
ACCESSIBLE VAN	2
STANDARD	225
Grand total	233

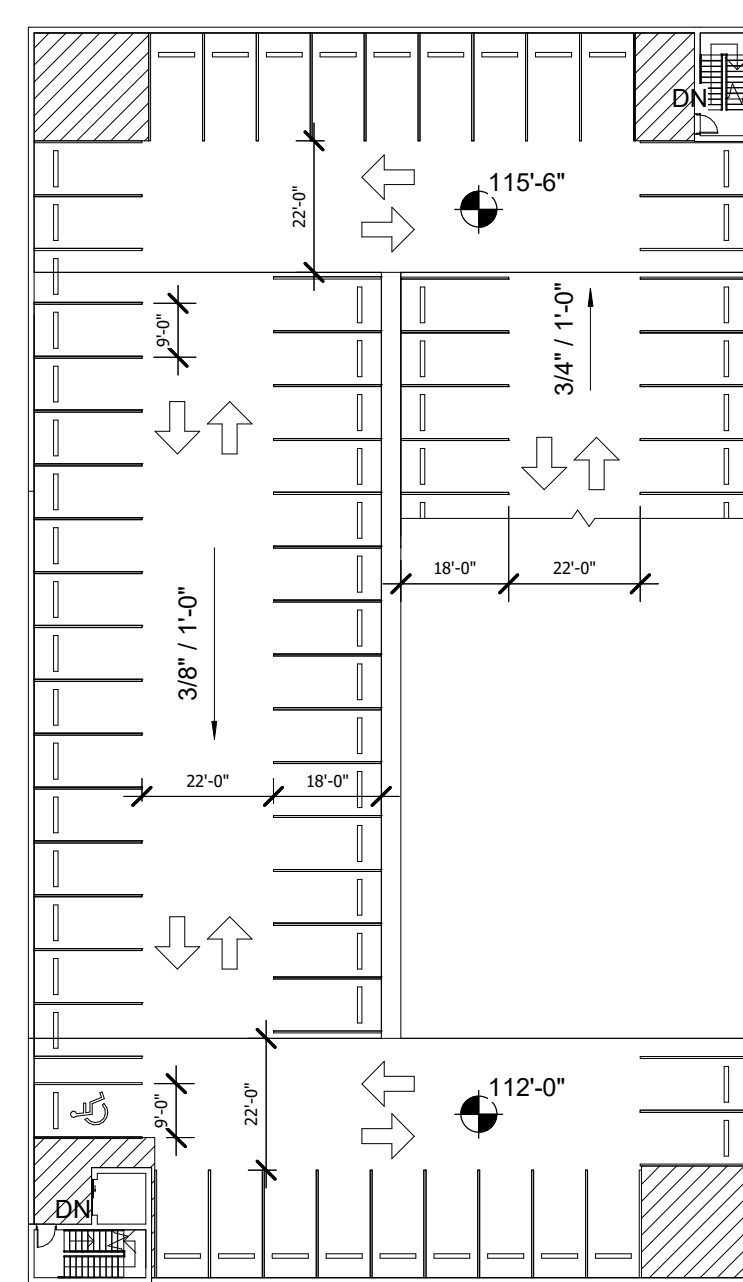

PARKING GARAGE - LVL 2

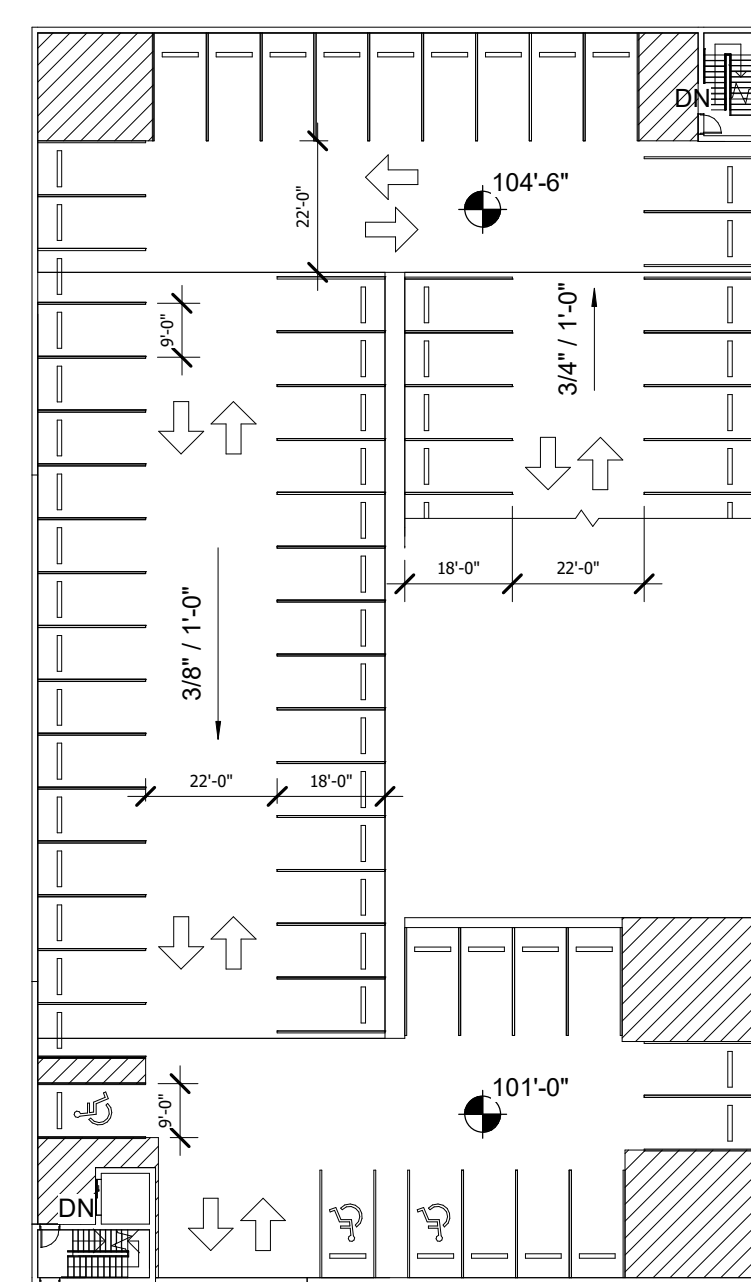

PARKING GARAGE - LVL 1

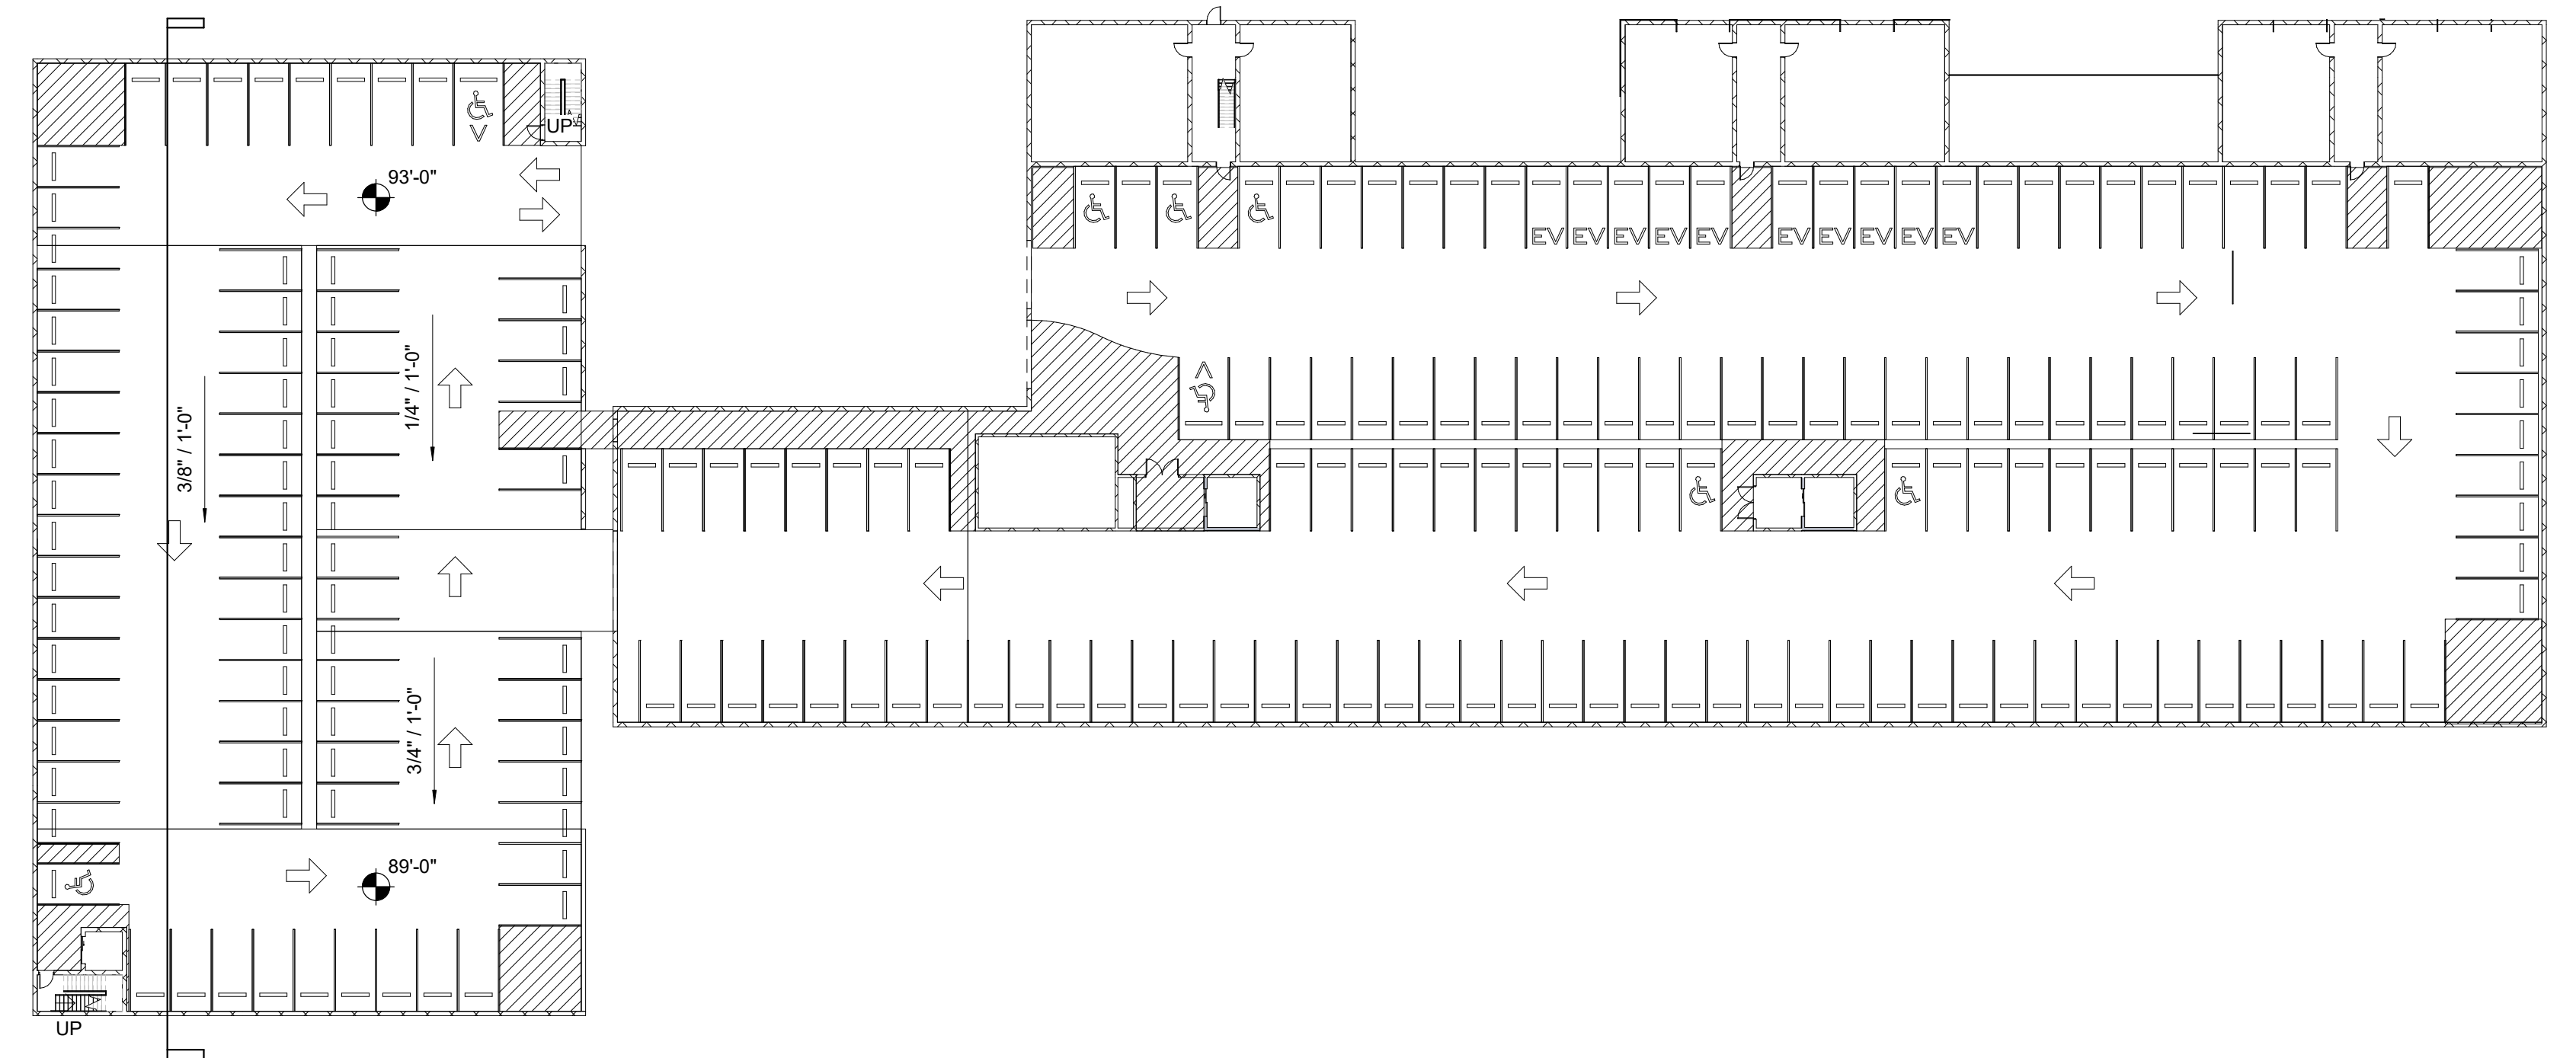

PARKING GARAGE - LVL 0