

Greenbelt City Council Work Session

**Wednesday
April 20, 2016
8:00 p.m.**

**Room 201
Community Center
15 Crescent Road**

- 1. Buddy Attick Parking
Lot – Green Redesign**
- 2. Gateway Signage**

PARKING LOT LAYOUT - OPTION 1



EXISTING PARKING SPACES: 92

PROPOSED PARKING SPACES: 99

COMPACT SPACES: 26
 ADA SPACES: 5
 PARALLEL SPACES: 7
 STANDARD SPACES: 61

BUDDY ATTICK PARK

GREENBELT, MD

DATE: 04.20.2016


SCALE: 1" = 20' - 0"

BRADLEY SITE DESIGN, INC.

1010 WISCONSIN AVE NW SUITE 208, WASHINGTON DC 20007 P. 202695.8056 BRADLEYSITEDESIGN.COM



PARKING LOT LAYOUT - OPTION 1

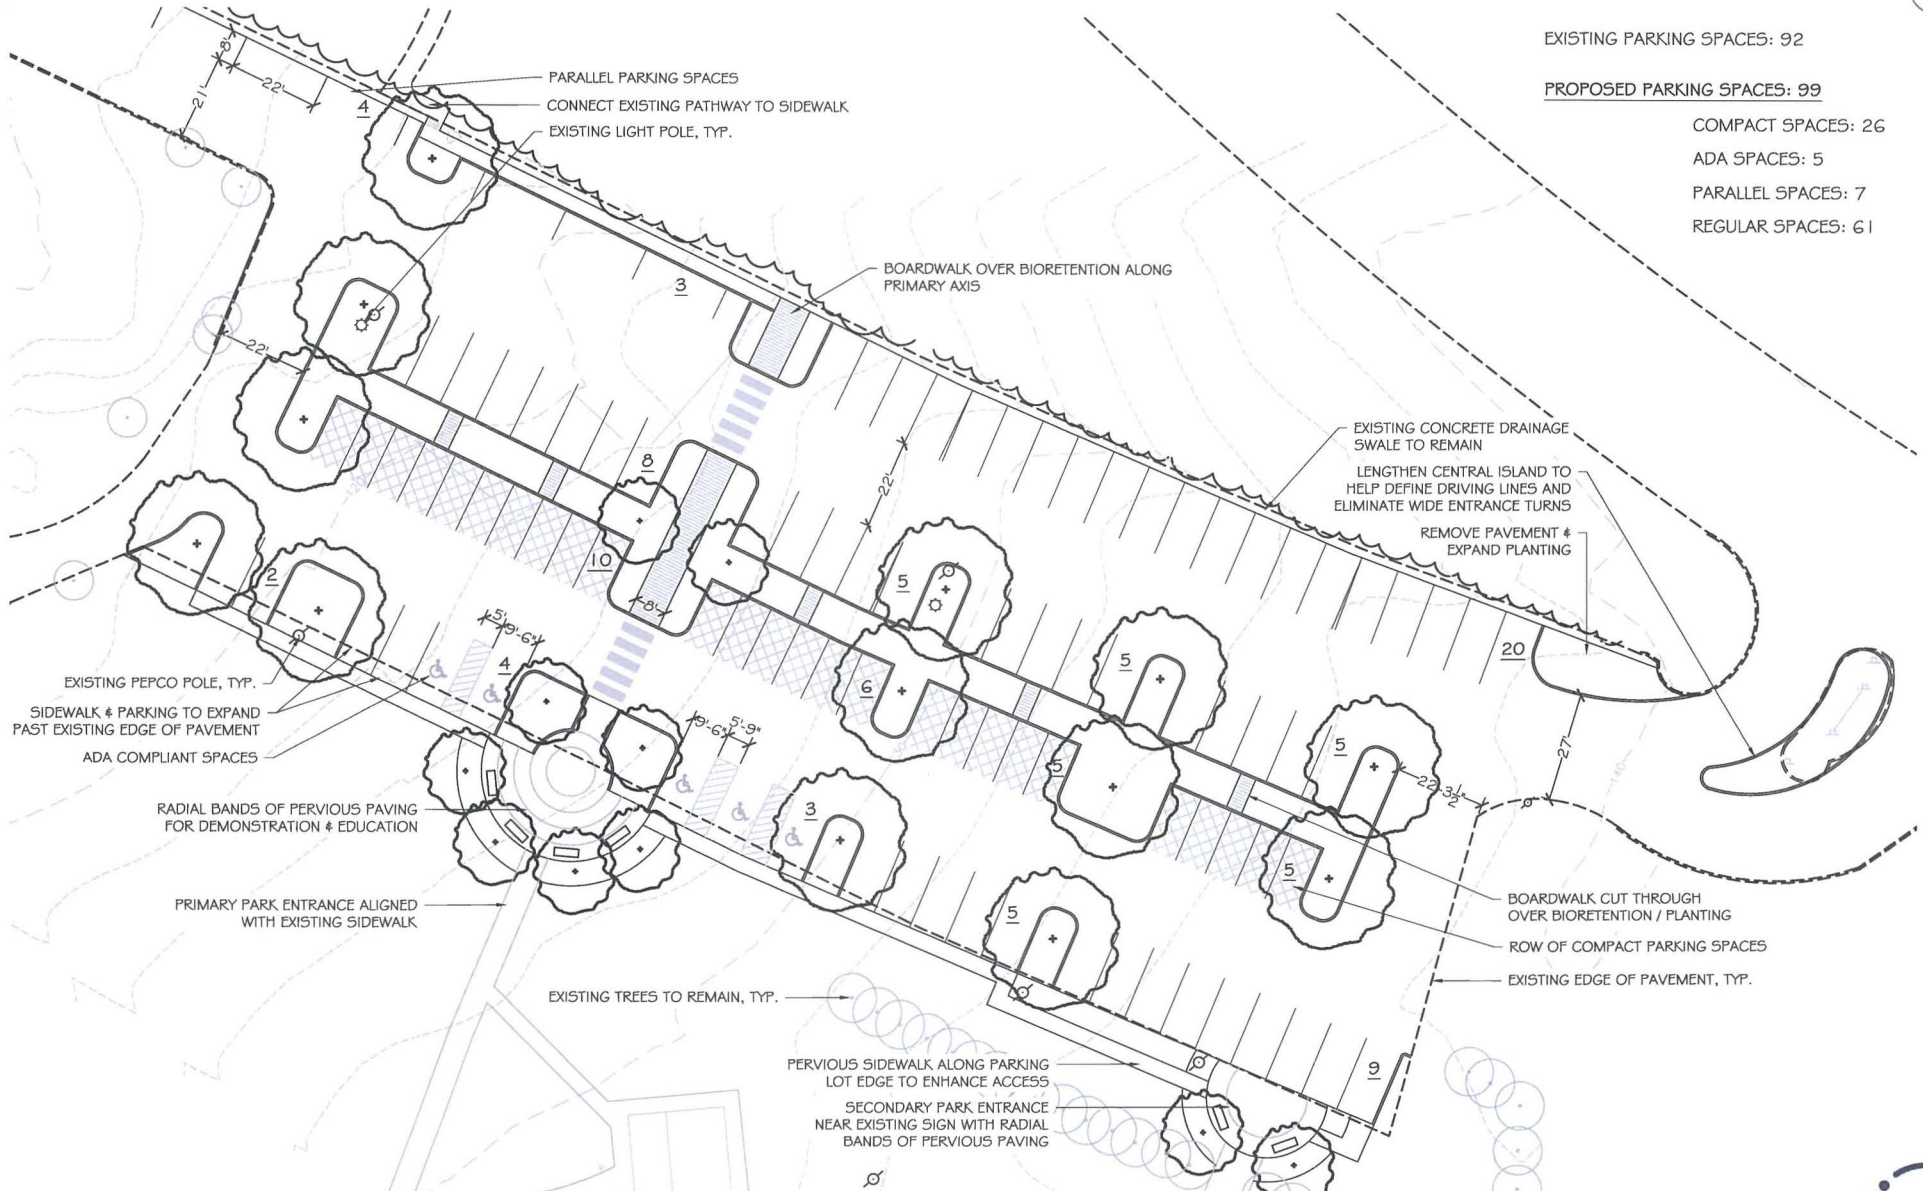

EXISTING PARKING SPACES: 92

PROPOSED PARKING SPACES: 99

COMPACT SPACES: 26

ADA SPACES: 5

PARALLEL SPACES: 7

REGULAR SPACES: 61

BUDDY ATTICK PARK

GREENBELT, MD

DATE: 04.20.2016

SCALE: 1" = 20' - 0"

BRADLEY SITE DESIGN, INC.

1010 WISCONSIN AVE NW SUITE 208, WASHINGTON DC 20007 P. 202695.8056 BRADLEYSITEDESIGN.COM



PARKING LOT LAYOUT - OPTION 2



EXISTING PARKING SPACES: 92

PROPOSED PARKING SPACES: 103

COMPACT SPACES: 28
 ADA SPACES: 5
 PARALLEL SPACES: 7
 STANDARD SPACES: 63


BUDDY ATTICK PARK
 GREENBELT, MD

DATE: 04.20.2016
 SCALE: 1" = 20' - 0"

BRADLEY SITE DESIGN, INC.
 1010 WISCONSIN AVE NW SUITE 208, WASHINGTON DC 20007 P.202695.8056 BRADLEYSITEDESIGN.COM



PARKING LOT LAYOUT - OPTION 2

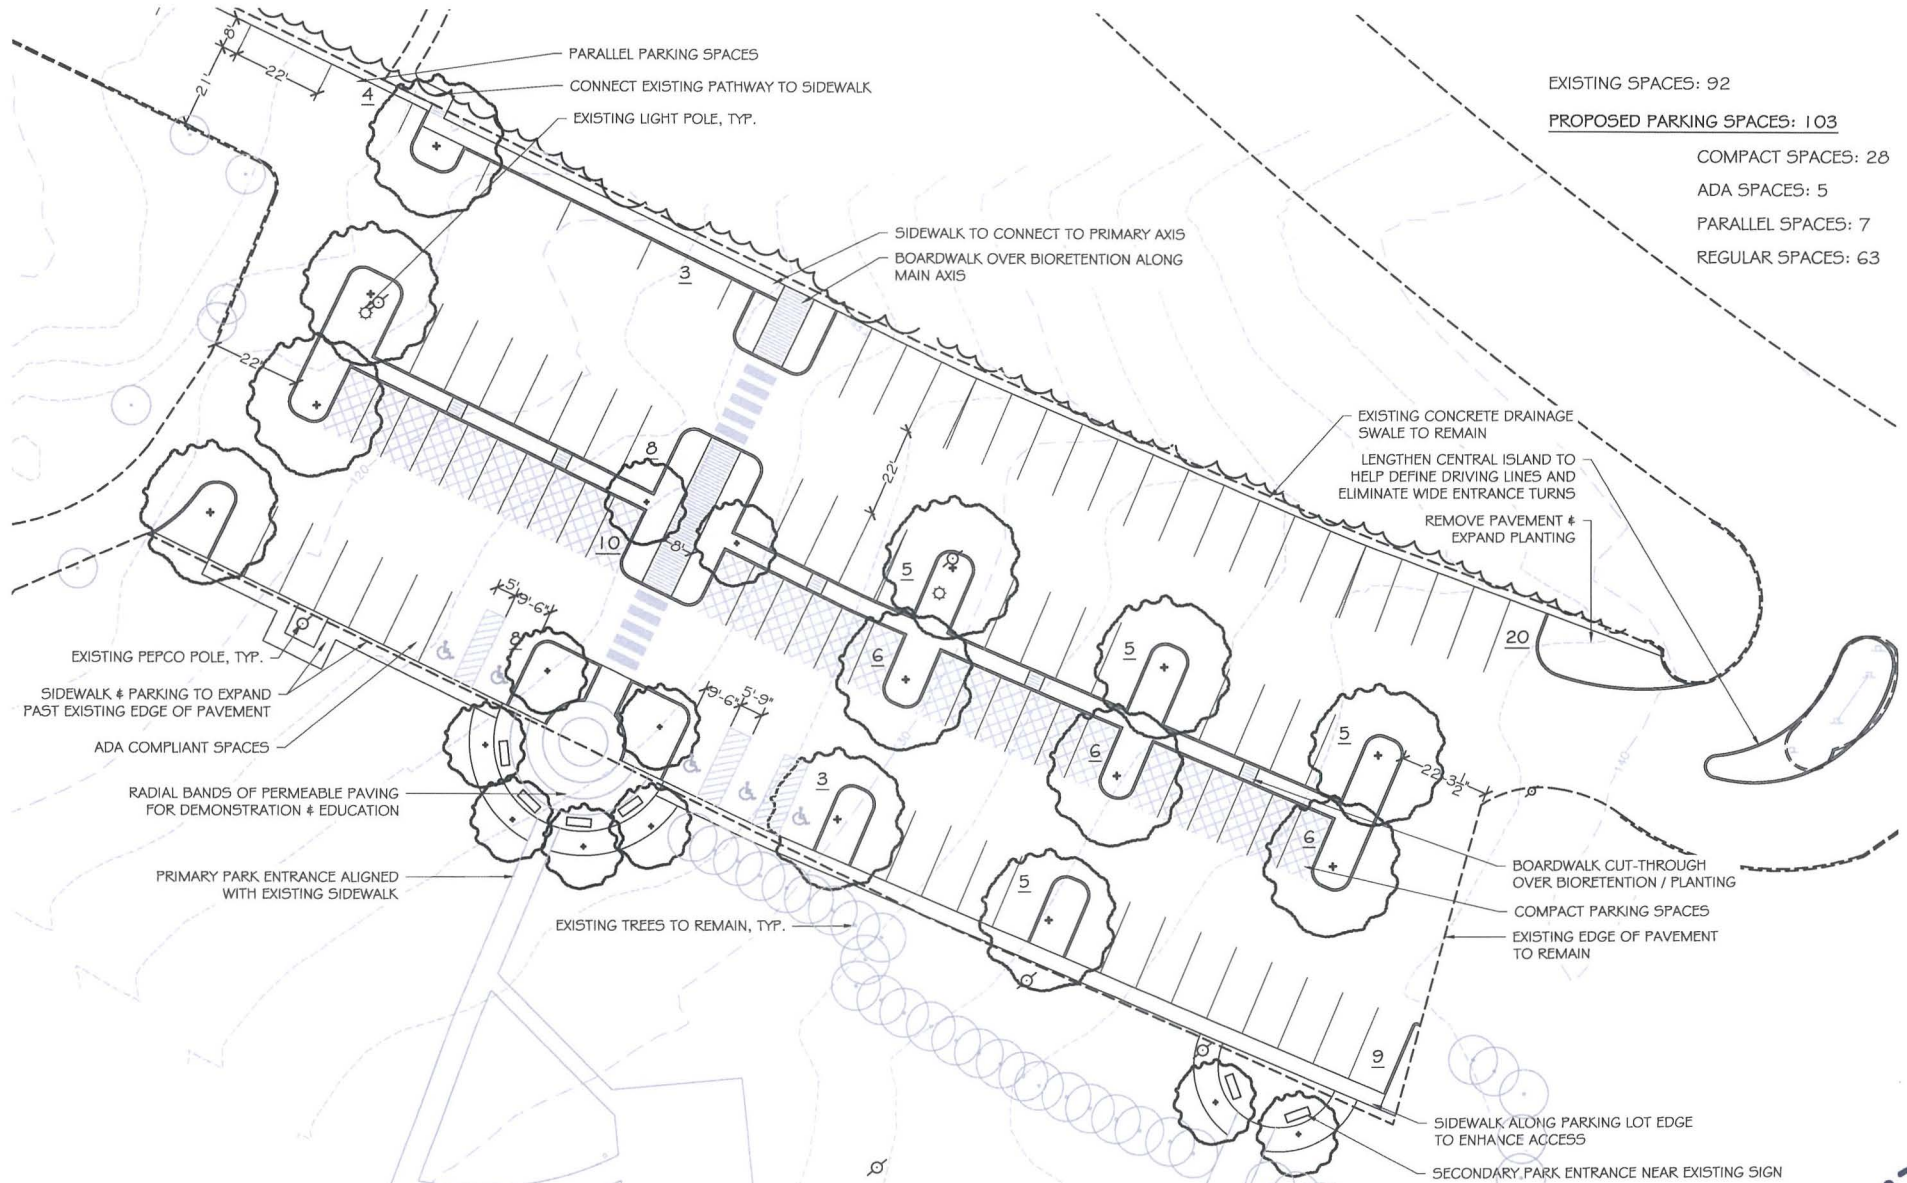

EXISTING SPACES: 92
PROPOSED PARKING SPACES: 103
 COMPACT SPACES: 28
 ADA SPACES: 5
 PARALLEL SPACES: 7
 REGULAR SPACES: 63



BIORETENTION PRECEDENT IMAGES



BUDDY ATTICK PARK
GREENBELT, MD

DATE: 04.20.2016

BRADLEY SITE DESIGN, INC.
1010 WISCONSIN AVE NW SUITE 208, WASHINGTON DC 20007 P. 202695.8056 BRADLEYSITEDESIGN.COM



PERMEABLE PARKING LOT PAVING PRECEDENT IMAGES



FLEXIPAVE



PERMEABLE PAVERS



POROUS CONCRETE




PAVEDRAIN



GRASS PAVERS



TYPICAL COLUMN SIGN

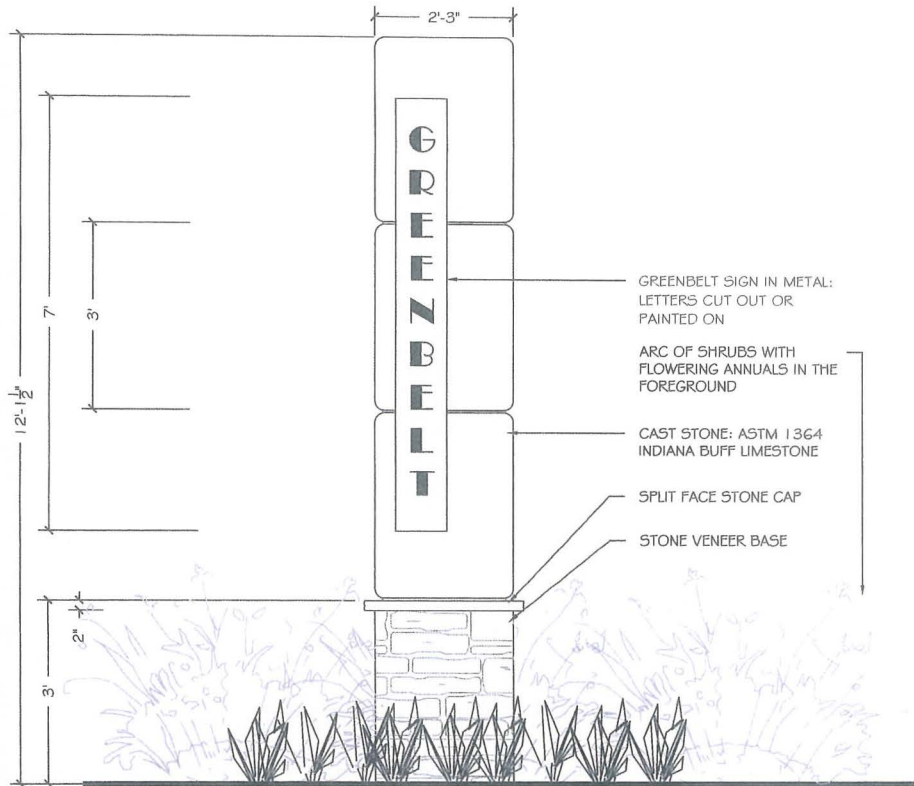


FRONT ELEVATION
SCALE: 1/2" = 1'-0"



SIGN CONCEPT RENDERING
SCALE: 1/2" = 1'-0"



TYPICAL COLUMN SIGN

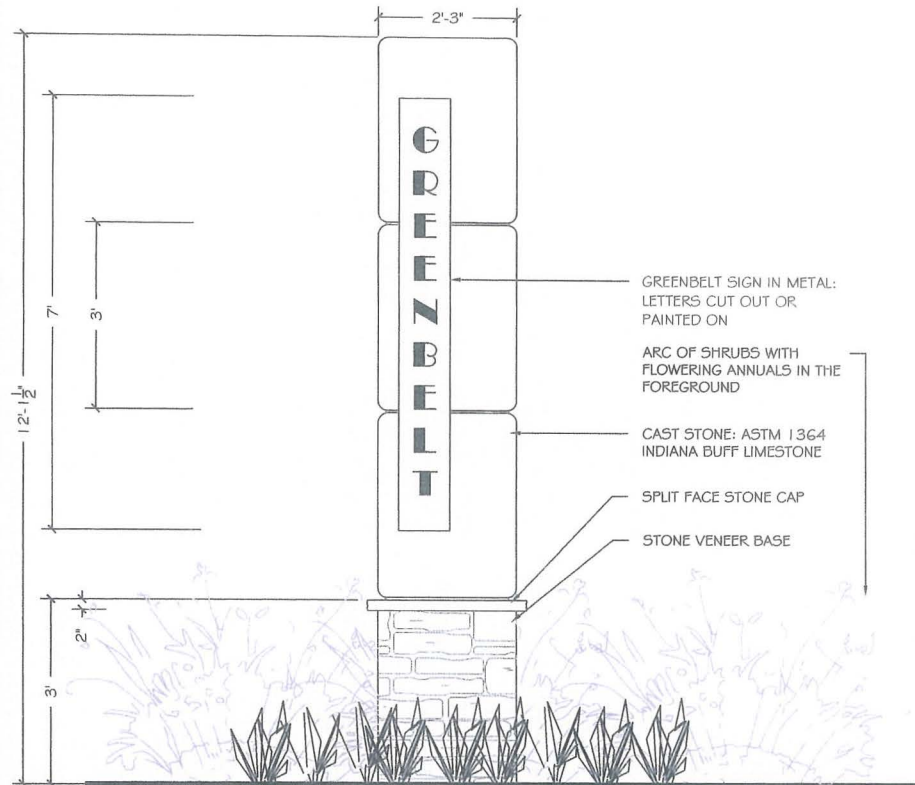


FRONT ELEVATION
SCALE: 1/2" = 1'-0"



SIGN CONCEPT RENDERING
SCALE: 1/2" = 1'-0"




SOUTHWAY MONUMENT SIGN PLANTING PLAN

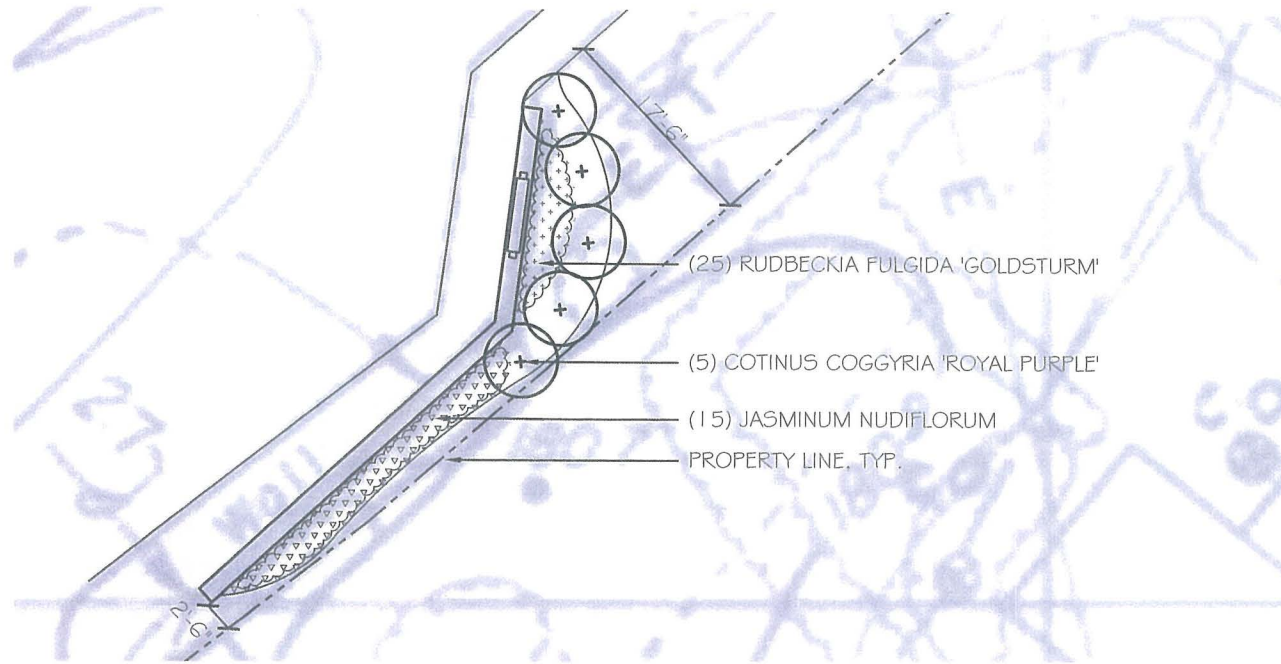

PLANT IMAGES



COTINUS COGGYRIA 'ROYAL PURPLE'

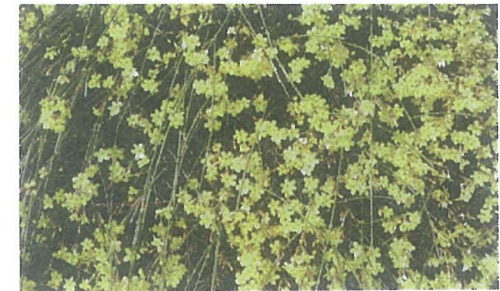

JASMINUM NUDIFLORUM




RUDBECKIA FULGIDA 'GOLDSTURM'

PLANT LIST

QTY.	BOTANICAL/COMMON NAME	SIZE	SPACING	REMARKS	NATIVE
SHRUBS					
5	COTINUS COGGYRIA 'ROYAL PURPLE' Purple Smoke Bush	48" ht.	72" O.C.		NO
15	JASMINUM NUDIFLORUM Winter Jasmine	30" ht.	30" O.C.		NO
PERENNIALS, ORNAMENTAL GRASSES, FERNS, VINES & GROUNDCOVERS					
25	RUDBECKIA FULGIDA 'GOLDSTURM' BLACK-EYED SUSAN	1 gal.	18" O.C.		YES




SOUTHWAY MONUMENT SIGN

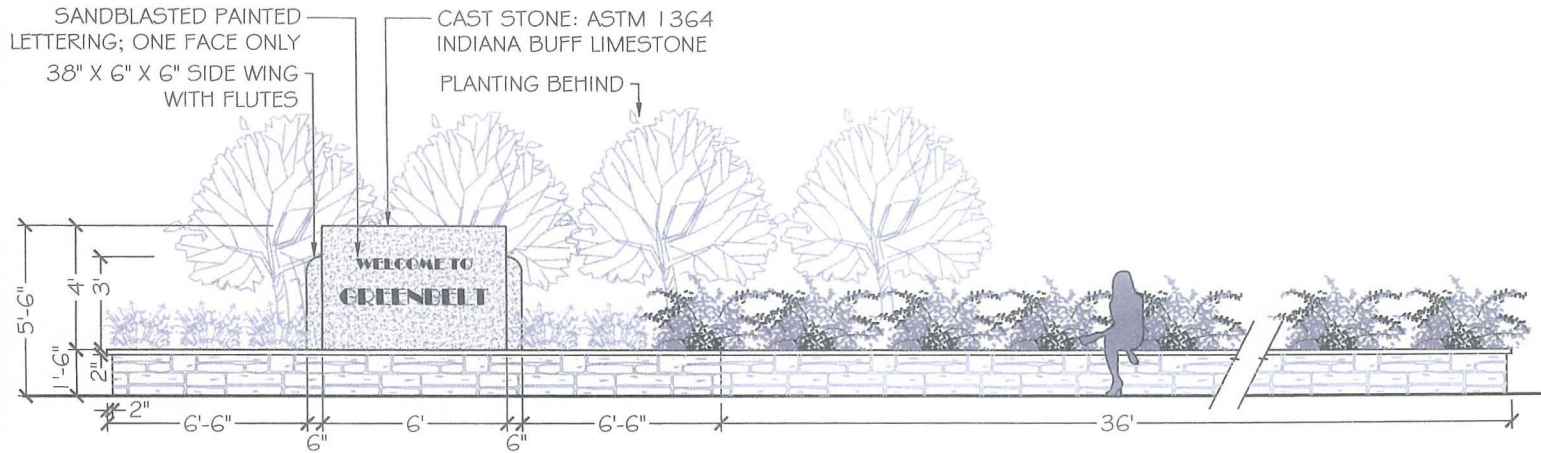

FRONT ELEVATION

SCALE: 1/4" = 1'-0"

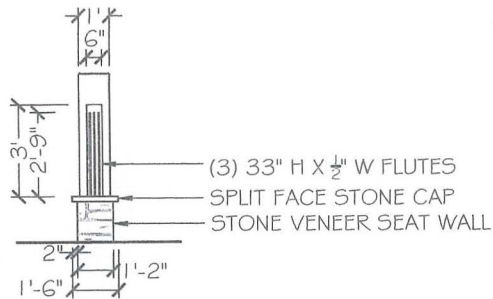

SIDE ELEVATION


SCALE: 1/4" = 1'-0"



PERSPECTIVE RENDERING




TYPICAL MONUMENT SIGN

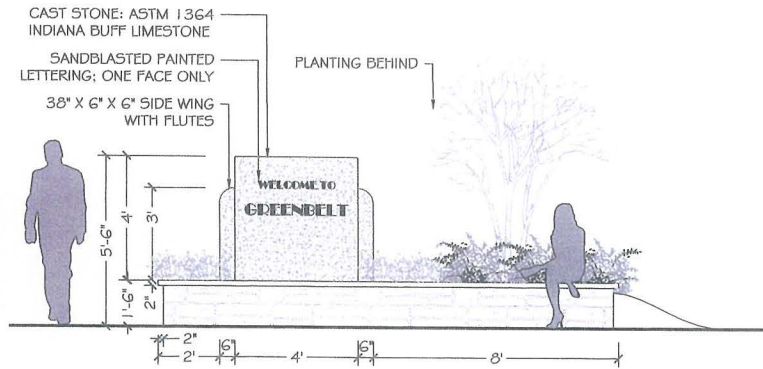

FRONT ELEVATION

SCALE: 1/4" = 1'-0"

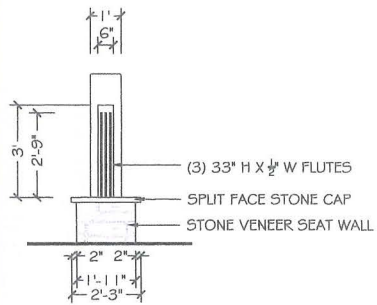

SIDE ELEVATION

SCALE: 1/4" = 1'-0"



SIGN CONCEPT RENDERING

SCALE: 1/2" = 1'-0"



SIGN LOCATIONS & TYPES



LEGEND

- GREENBELT
- MAJOR ROADWAY
- MONUMENT GATEWAY SIGN
- COLUMN SIGN
- POLE SIGN

