
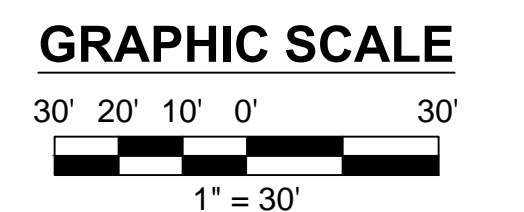


VICINITY MAP
 SCALE 1" = 2000'
 PG Co. PAGE 5288 GRID J-9

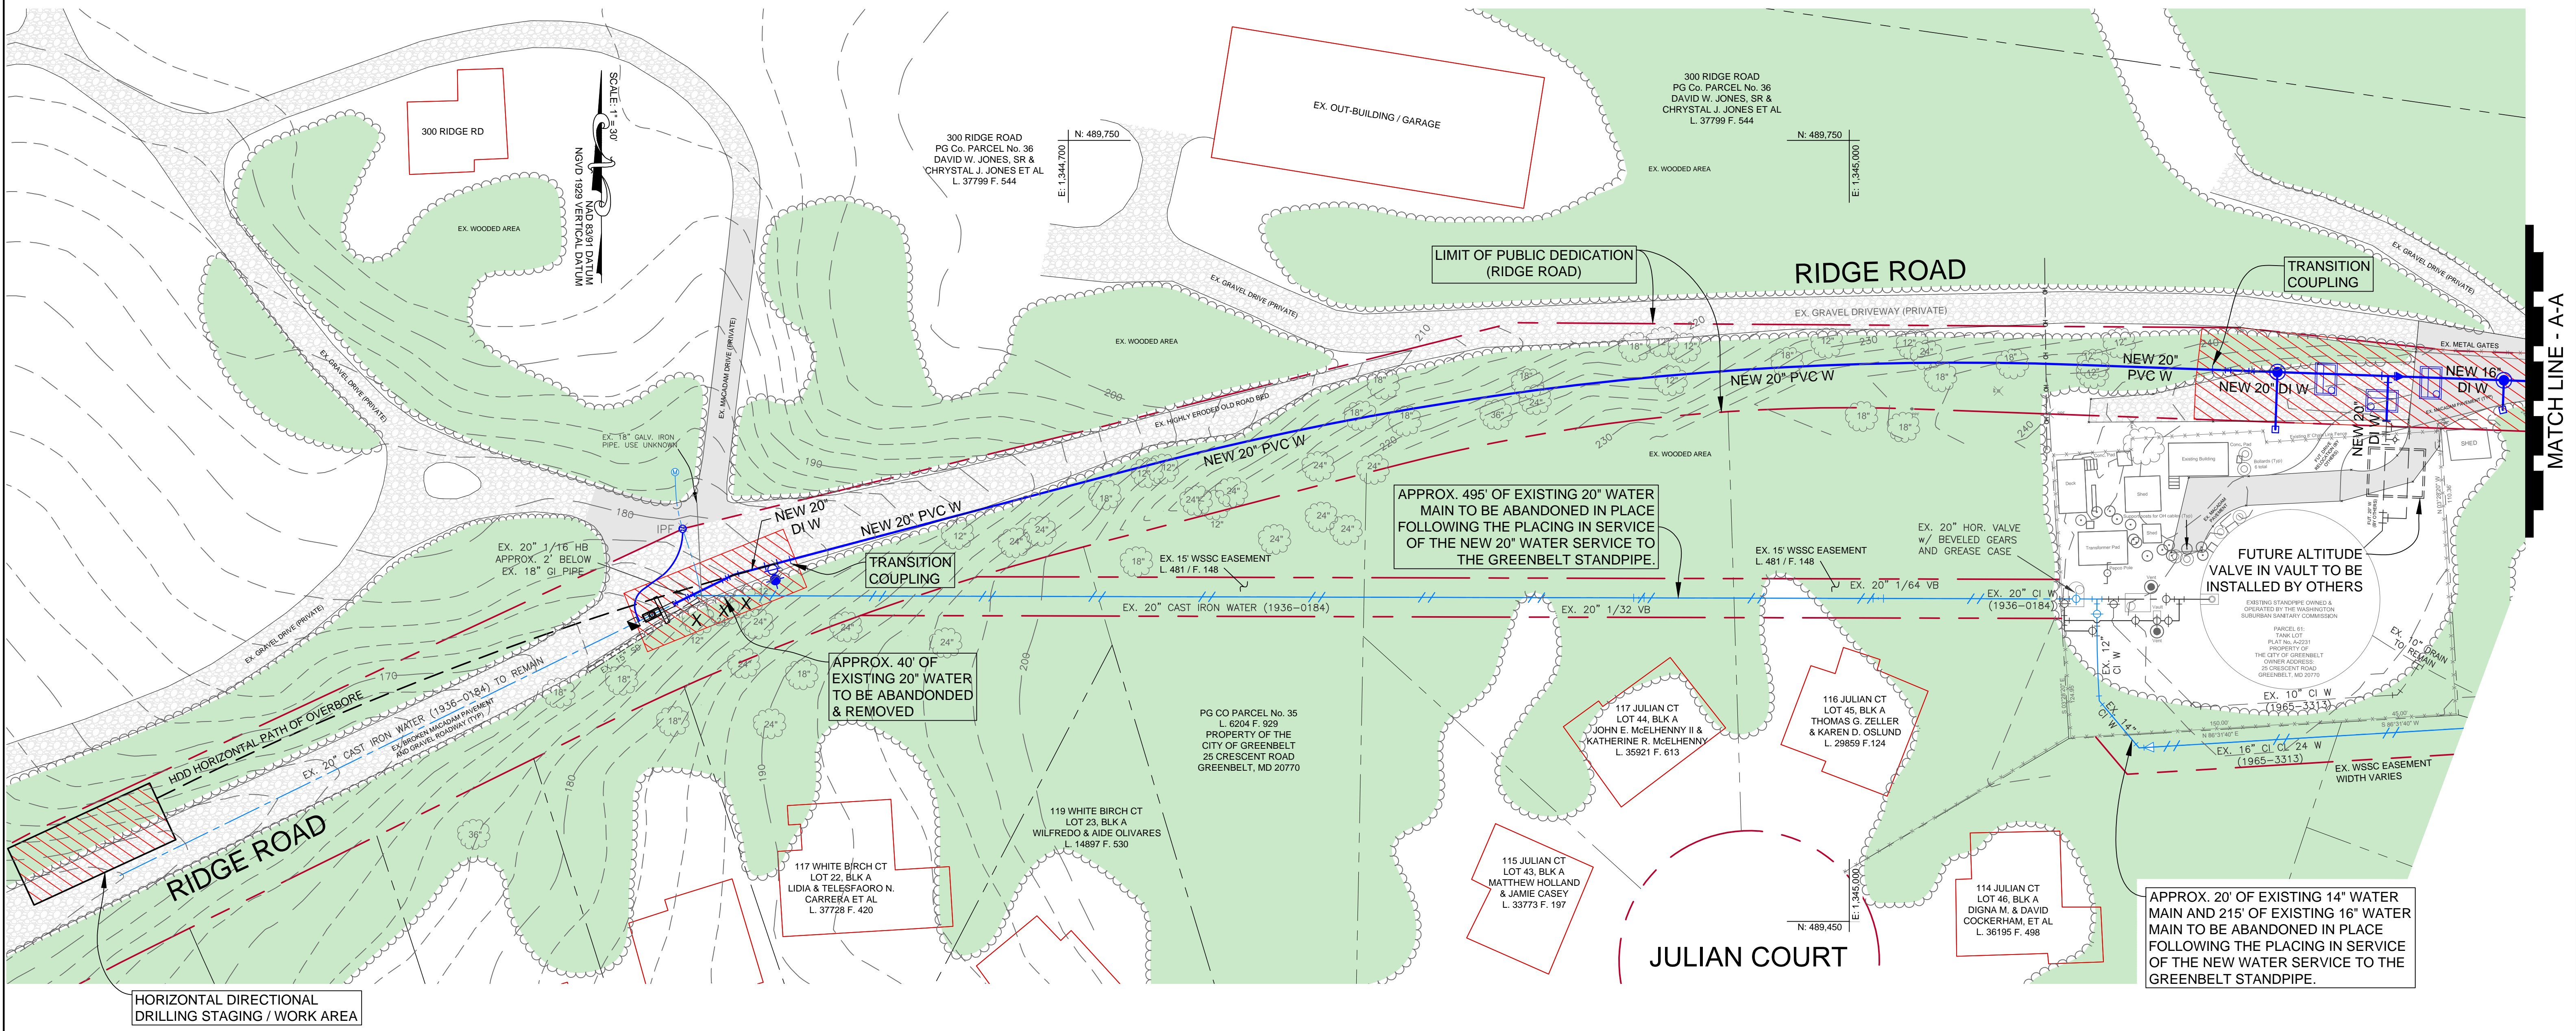

WATER & SEWER CATEGORY: W-3, S-3
 PRESSURE ZONE = 320A | LHG = 285' | HHG = 350'

WASHINGTON SUBURBAN SANITARY COMMISSION

THESE DOCUMENTS CONTAIN PRIVILEGED AND CONFIDENTIAL INFORMATION WHICH SHALL NOT BE REDISTRIBUTED WITHOUT PRIOR WSSC APPROVAL

ENGINEER:
 NAME: WASHINGTON SUBURBAN SANITARY COMMISSION TECHNICAL SERVICES GROUP
 ADDRESS: 14501 SWEITZER LANE, LAUREL, MD 20707-5902
 PHONE: (301) 206-8567
 CONTACT: SCOTT DEMLER

ANACOSTIA DRAINAGE BASIN, MINI-BASIN 08-055
 BERWYN ELECTION DISTRICT #21
GREENBELT STANDPIPE WATER RELOCATION
 ALONG RIDGE ROAD AND LASTNER LANE, BOXWOOD VILLAGE SUBDIVISION
 GREENBELT, PRINCE GEORGE'S COUNTY MARYLAND

CONTRACT BT5849A15	
PRESENTATION PURPOSE ONLY - NOT FOR CONSTRUCTION	
NO	1
OF	2

VERIFY SCALE - BAR IS ONE INCH ON ORIGINAL DRAWING 0 1" = 30' IF NOT ONE INCH ON THIS SHEET, ADJUST SCALES ACCORDINGLY.

MATCH LINE - A-A