



North Elevation (A)

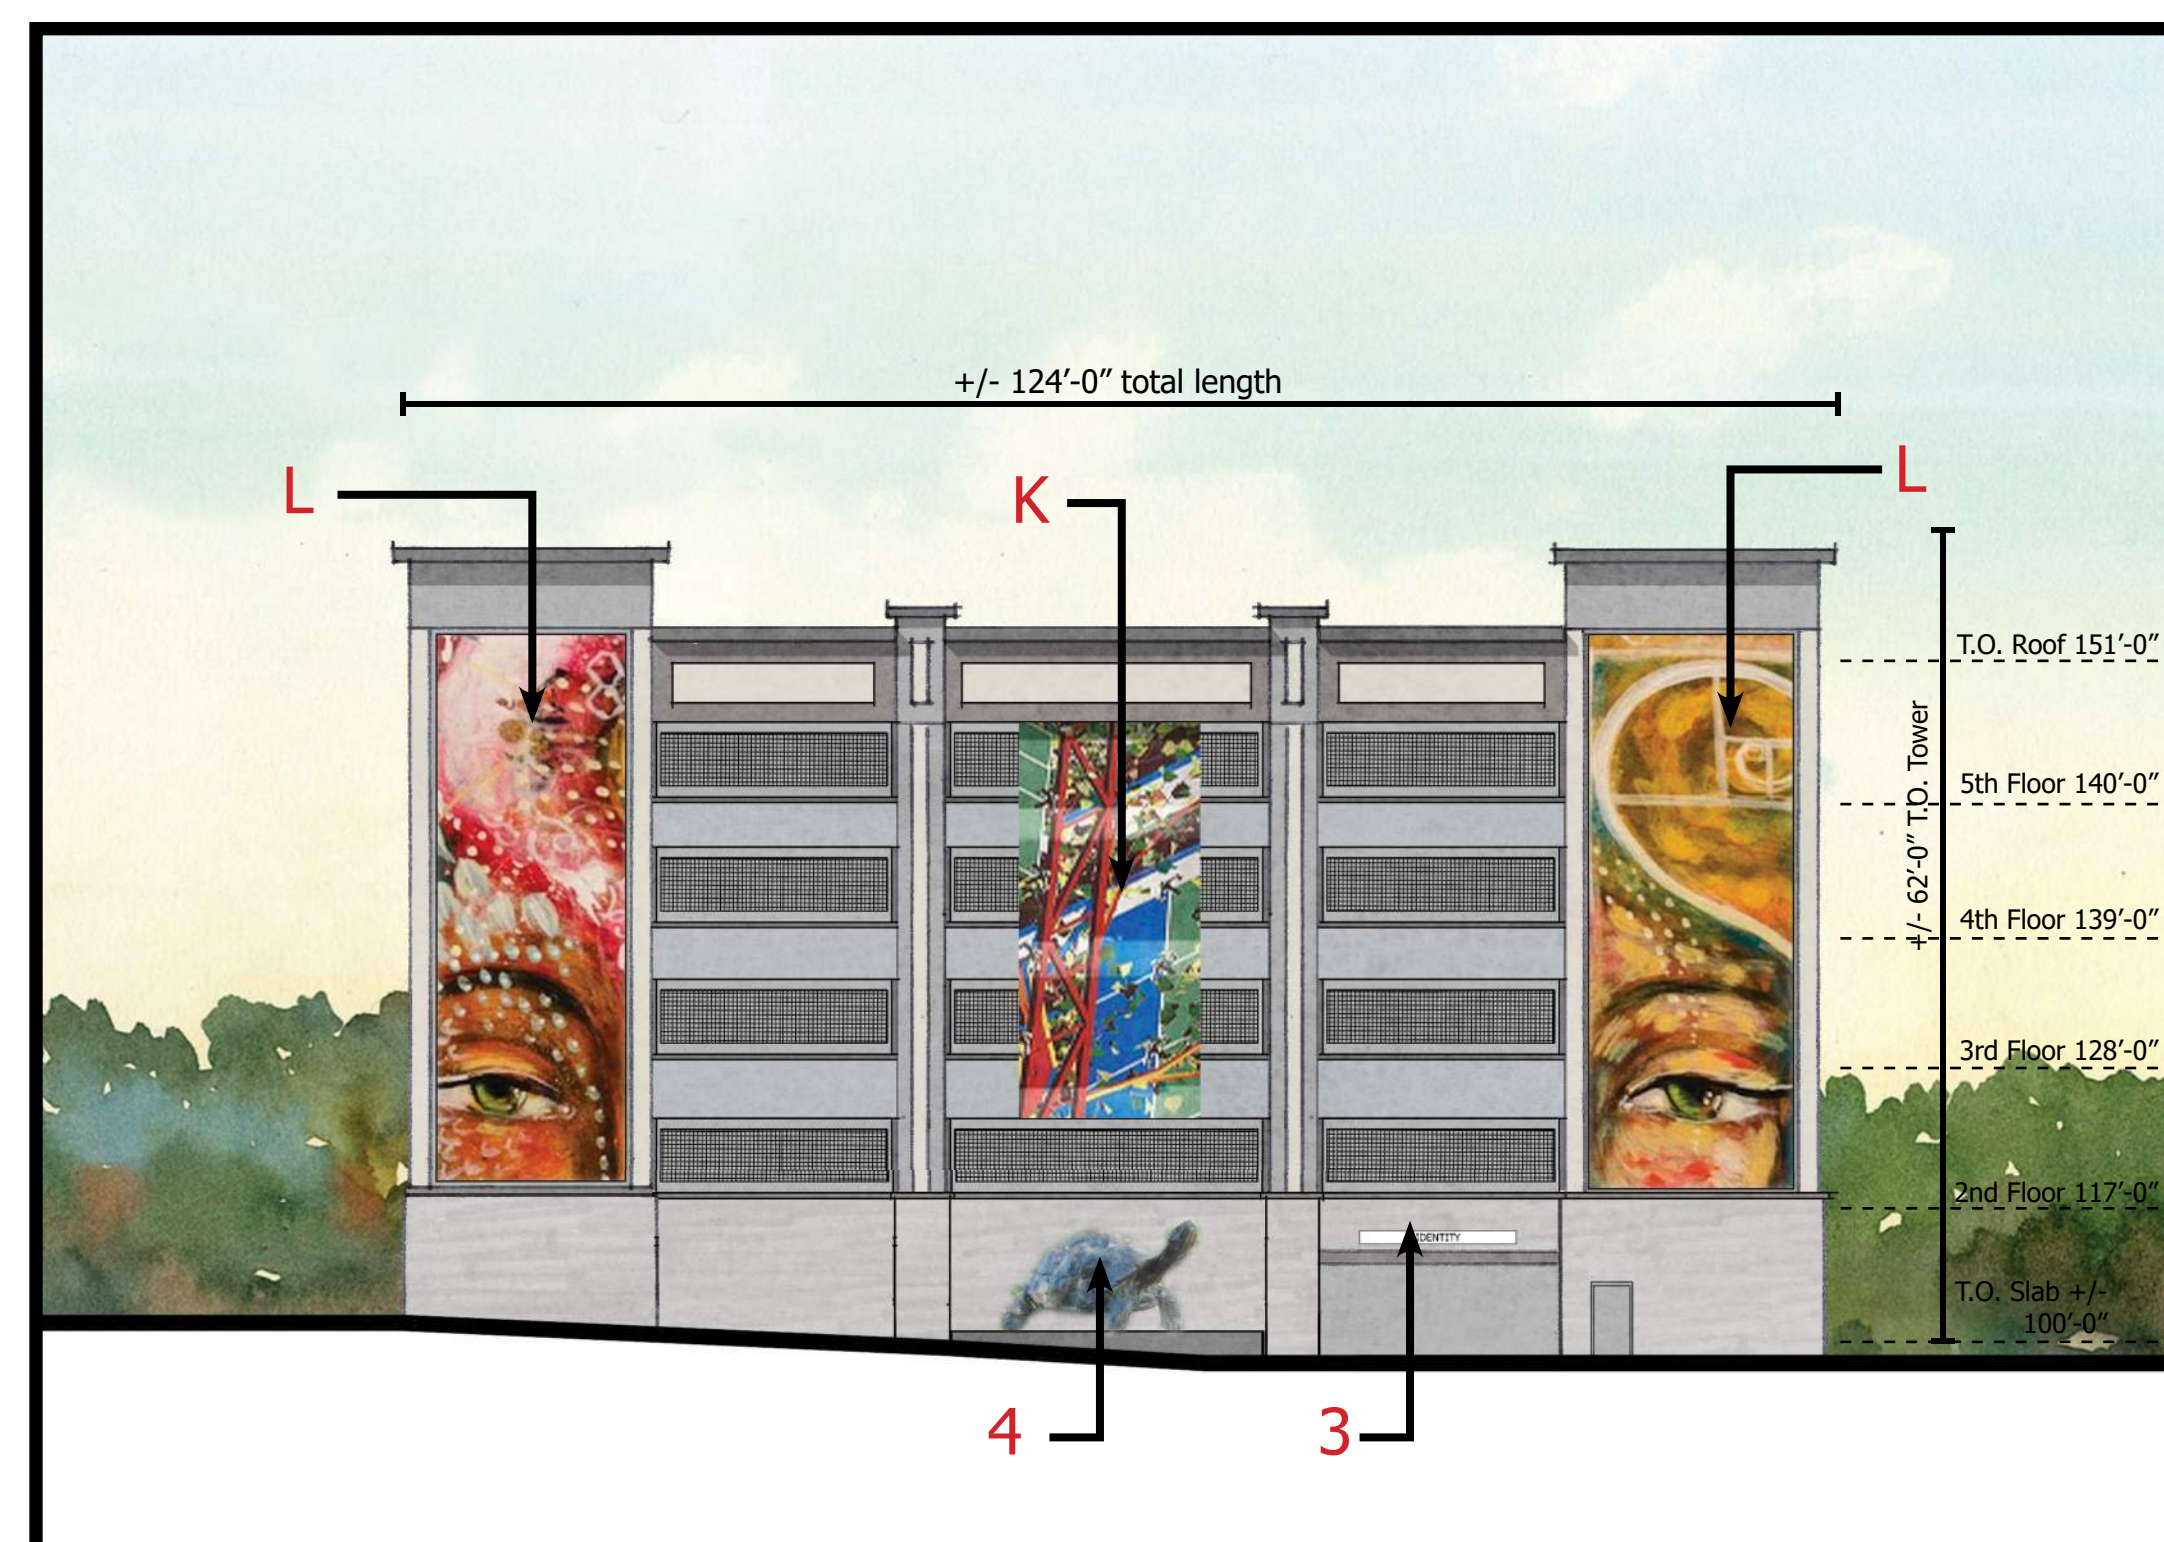

Key Plan




West Elevation (B)

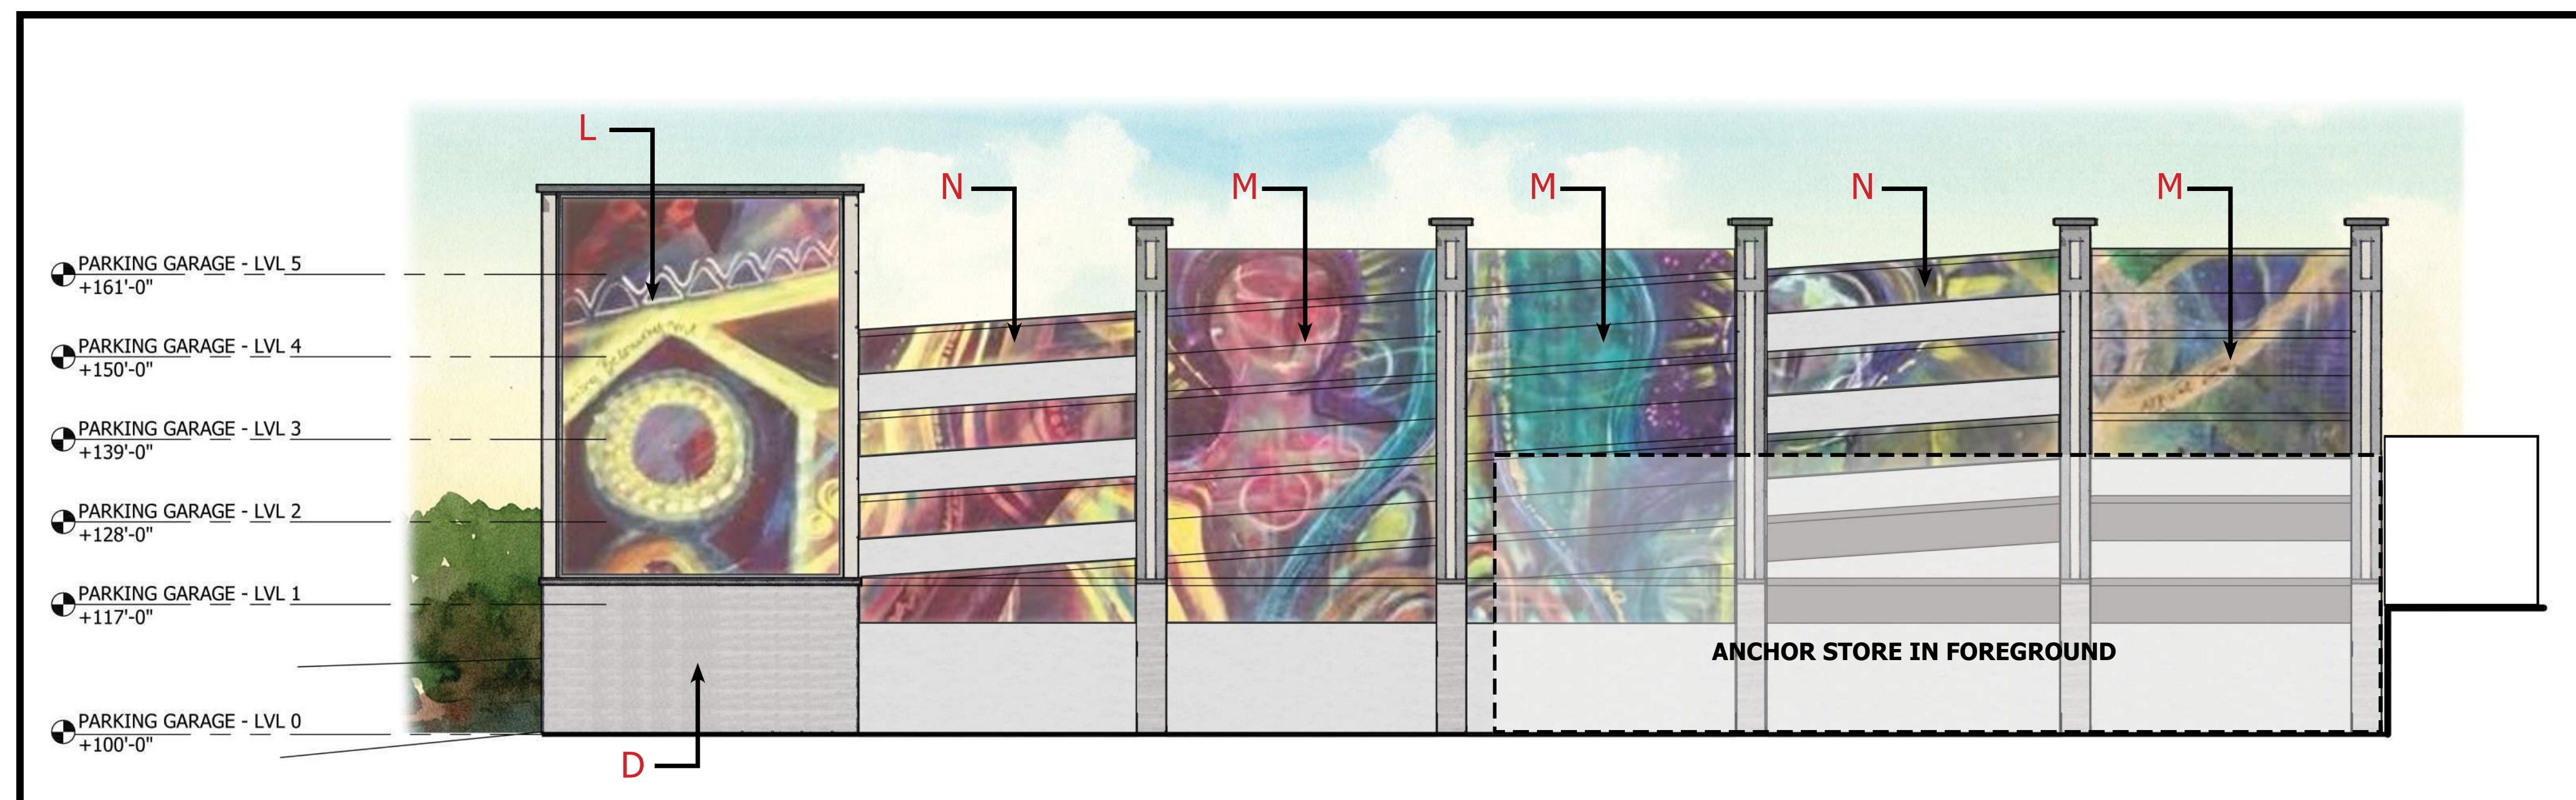


South Elevation (C)


- Building Materials**
- A. EIFS Color (Dryvit "China White" #310)
 - B. EIFS Color (Dryvit "Dover Sky" #104)
 - C. EIFS Color (Dryvit "Gull Gray" #131)
 - D. Large Unit Masonry (Echelon Franklin Stone - Monument White)
 - E. Metal Canopy / Coping Color (Pac-Clad Cityscape)
 - F. Decorative Precast Concrete Panel - Painted SW6070
 - G. Decorative Precast Concrete Panel - Painted SW7004
 - H. Decorative Precast Concrete Panel - Painted SW9165
 - I. Storefront Frames (Black)
 - J. Security Grilles Color (Match Pac-Clad Cityscape)
 - K. Changeable Art on printed medium mounted to metal frame
 - L. Permanent Mural (Commissioned Artist From Community)
 - M. Perforated Metal Screen with Printed Image
 - N. Painted Precast Concrete Panel (Commissioned Artist From Community)
1. Marquis Sign - 4'-0" x 20'-0" H 80 SF Area Two-Sided sign per Section 27-591 - Sign Measurement
 2. Canopy Sign - 12'-0" x 3'-0" H, 80 SF Area max over entry
 3. Garage Entry Sign - 15'-0" x 3'-0", 80 SF max over entry
 4. Art pieces commissioned by other

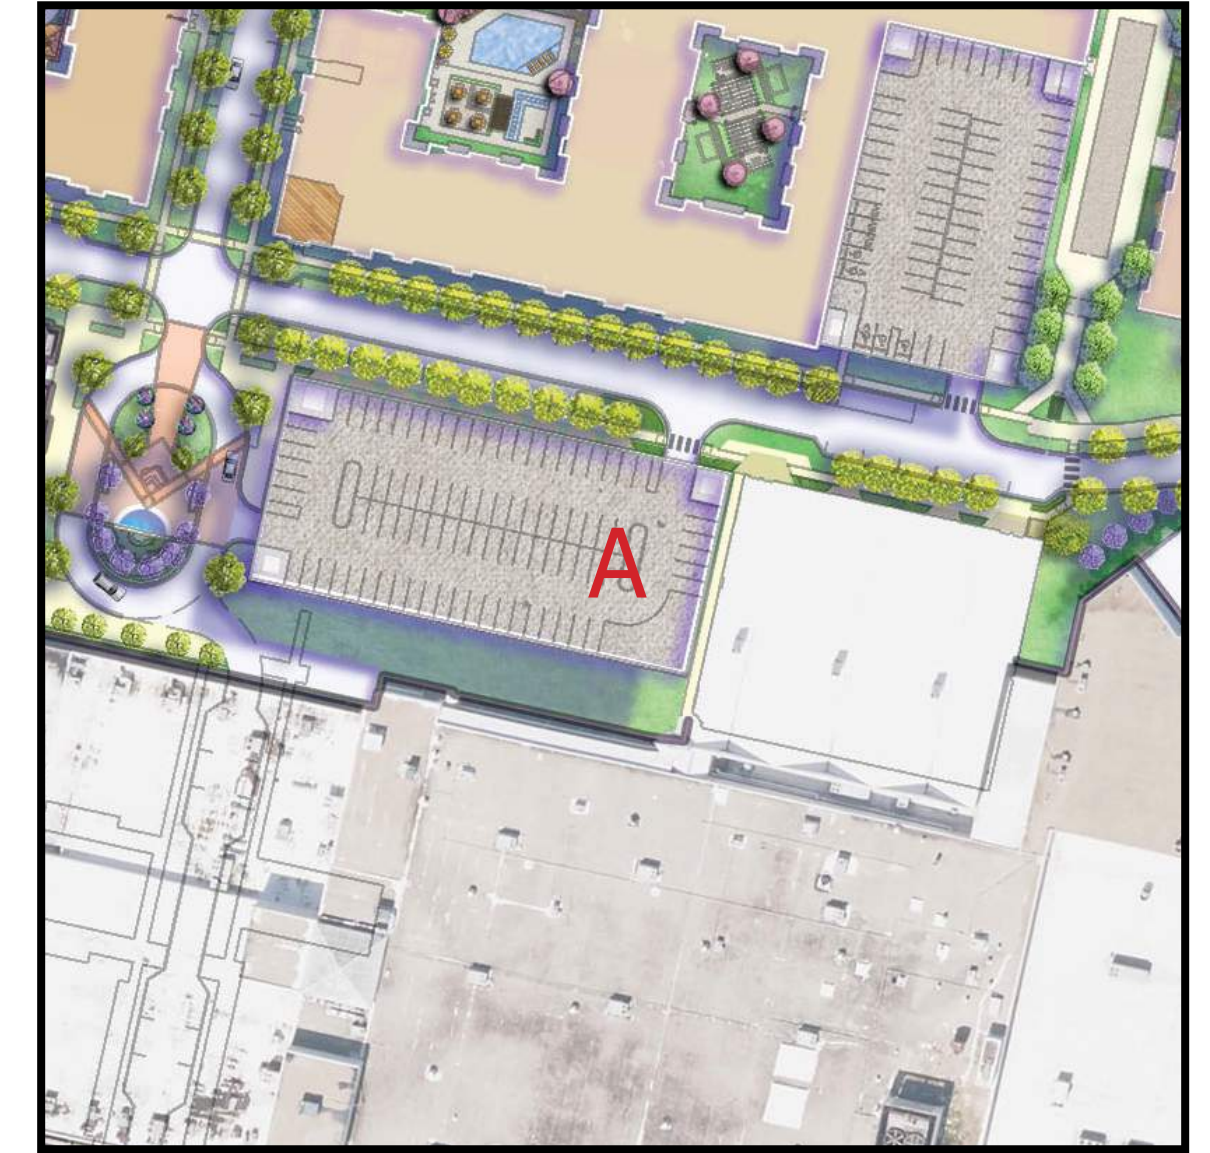

Key Plan

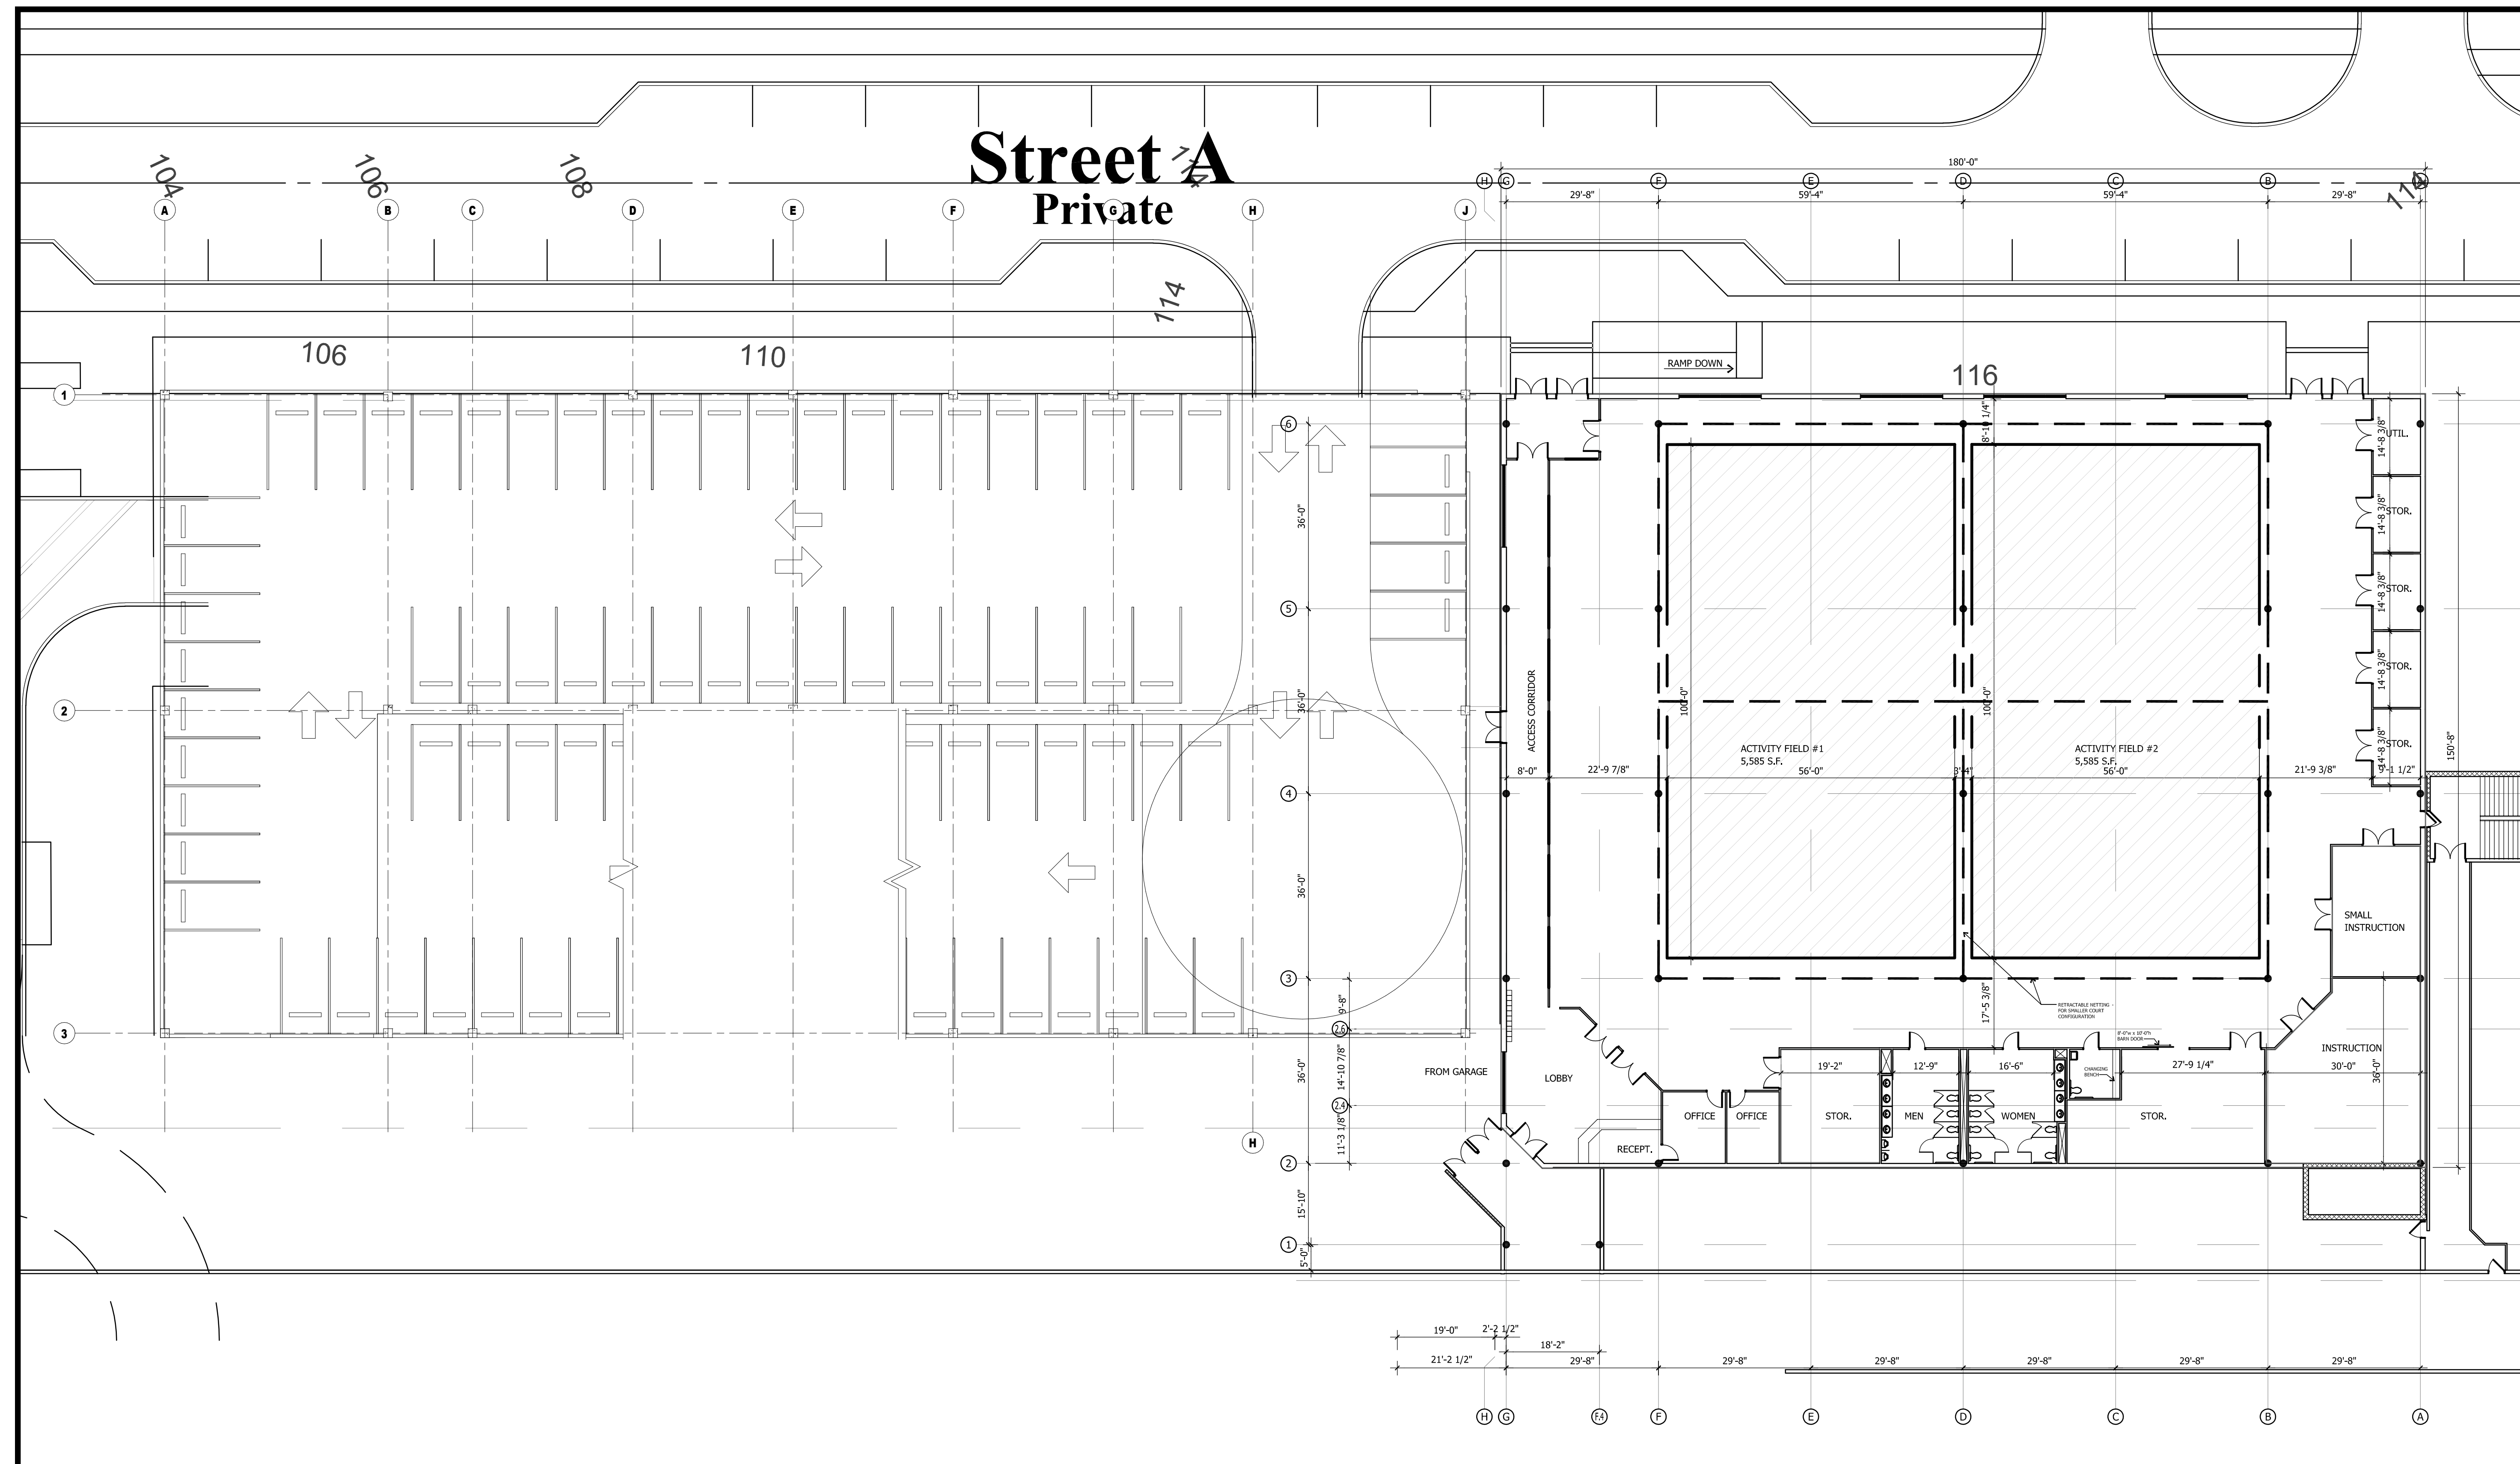

Recreation Center and Parking Garage Conceptual Plan (A)

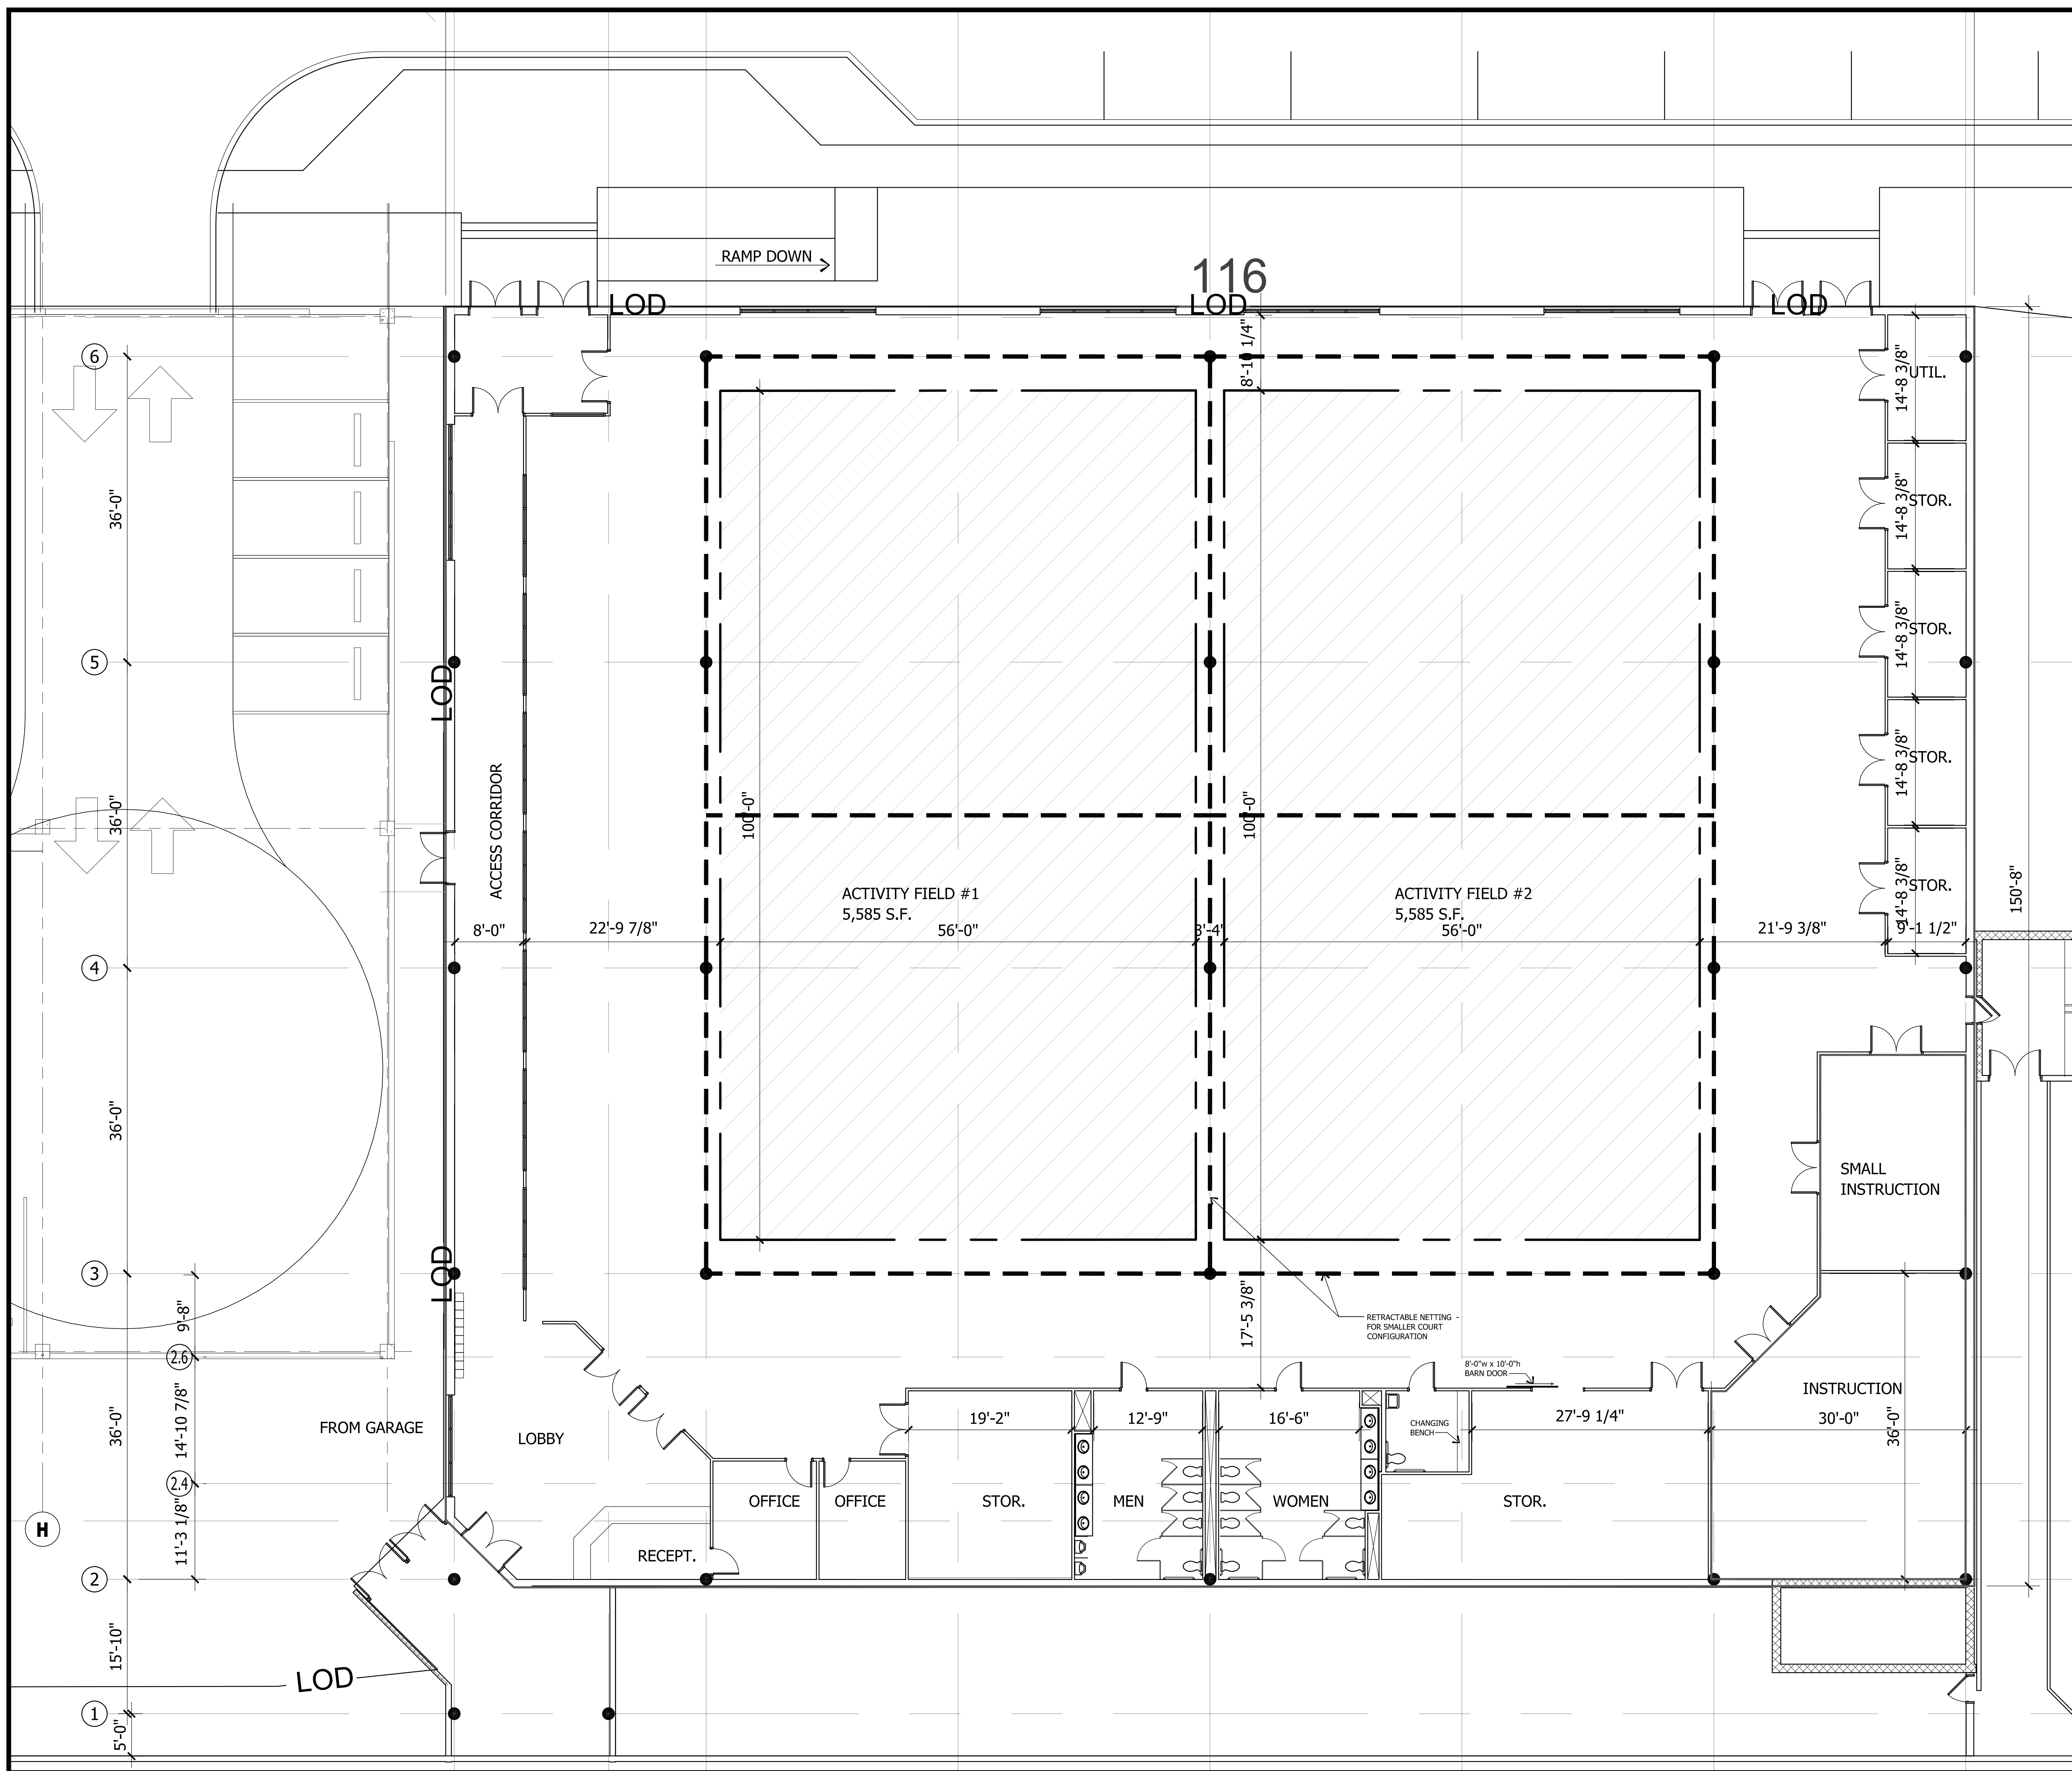


Key Plan


Recreation Center Plan (A)

© 2021 MARTIN ARCHITECTURAL GROUP


PARKING SCHEDULE - TOTAL		
TYPE	TOTAL	
STANDARD		534
Grand total		534

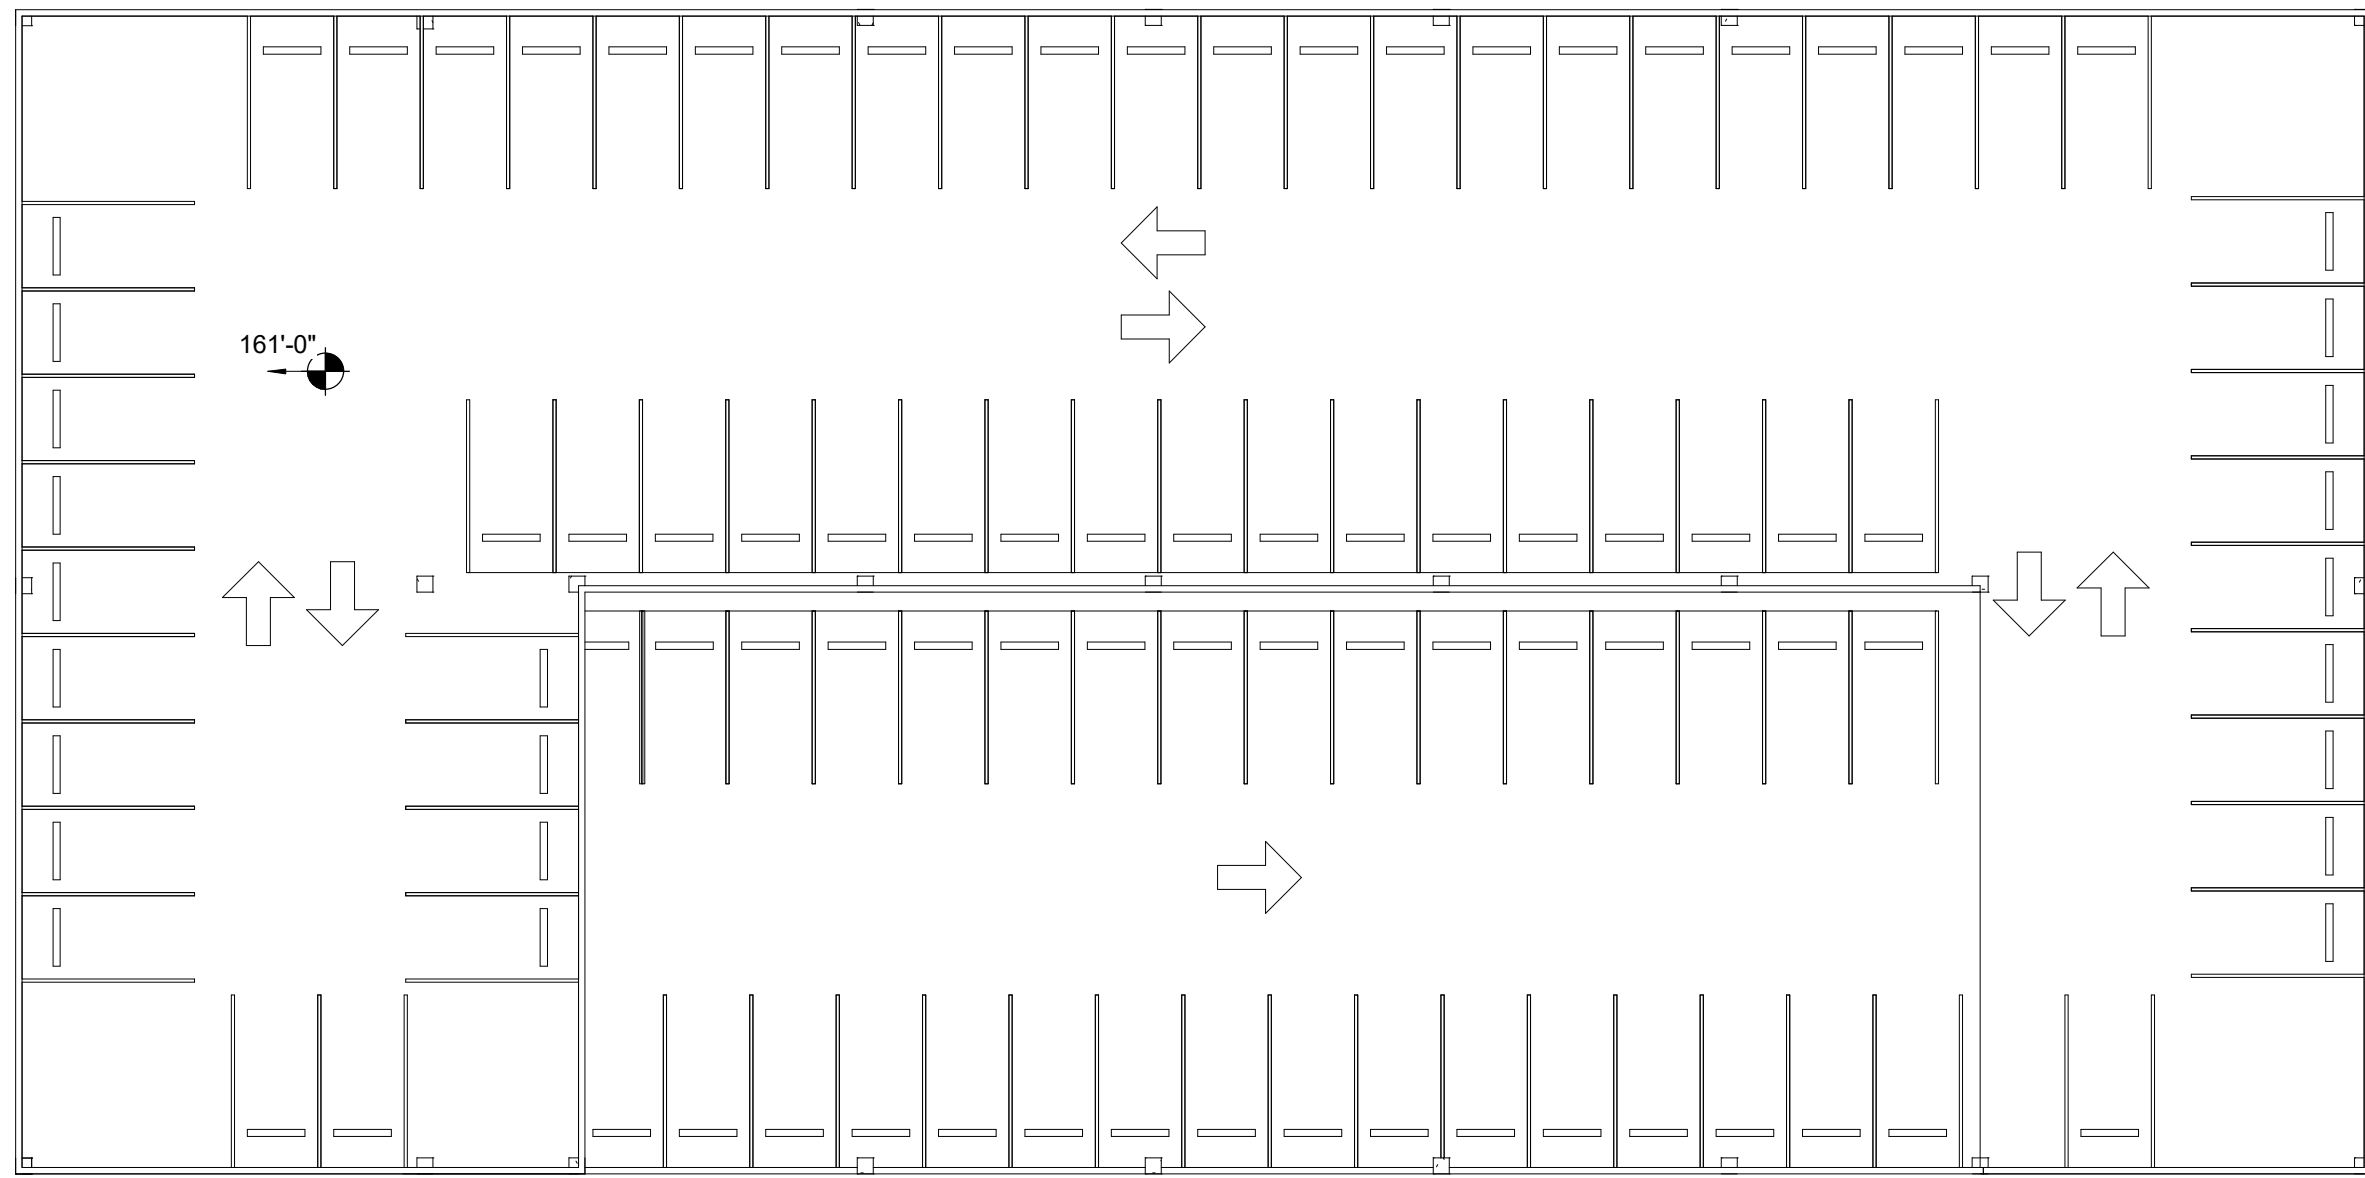


PARKING GARAGE - LVL 5

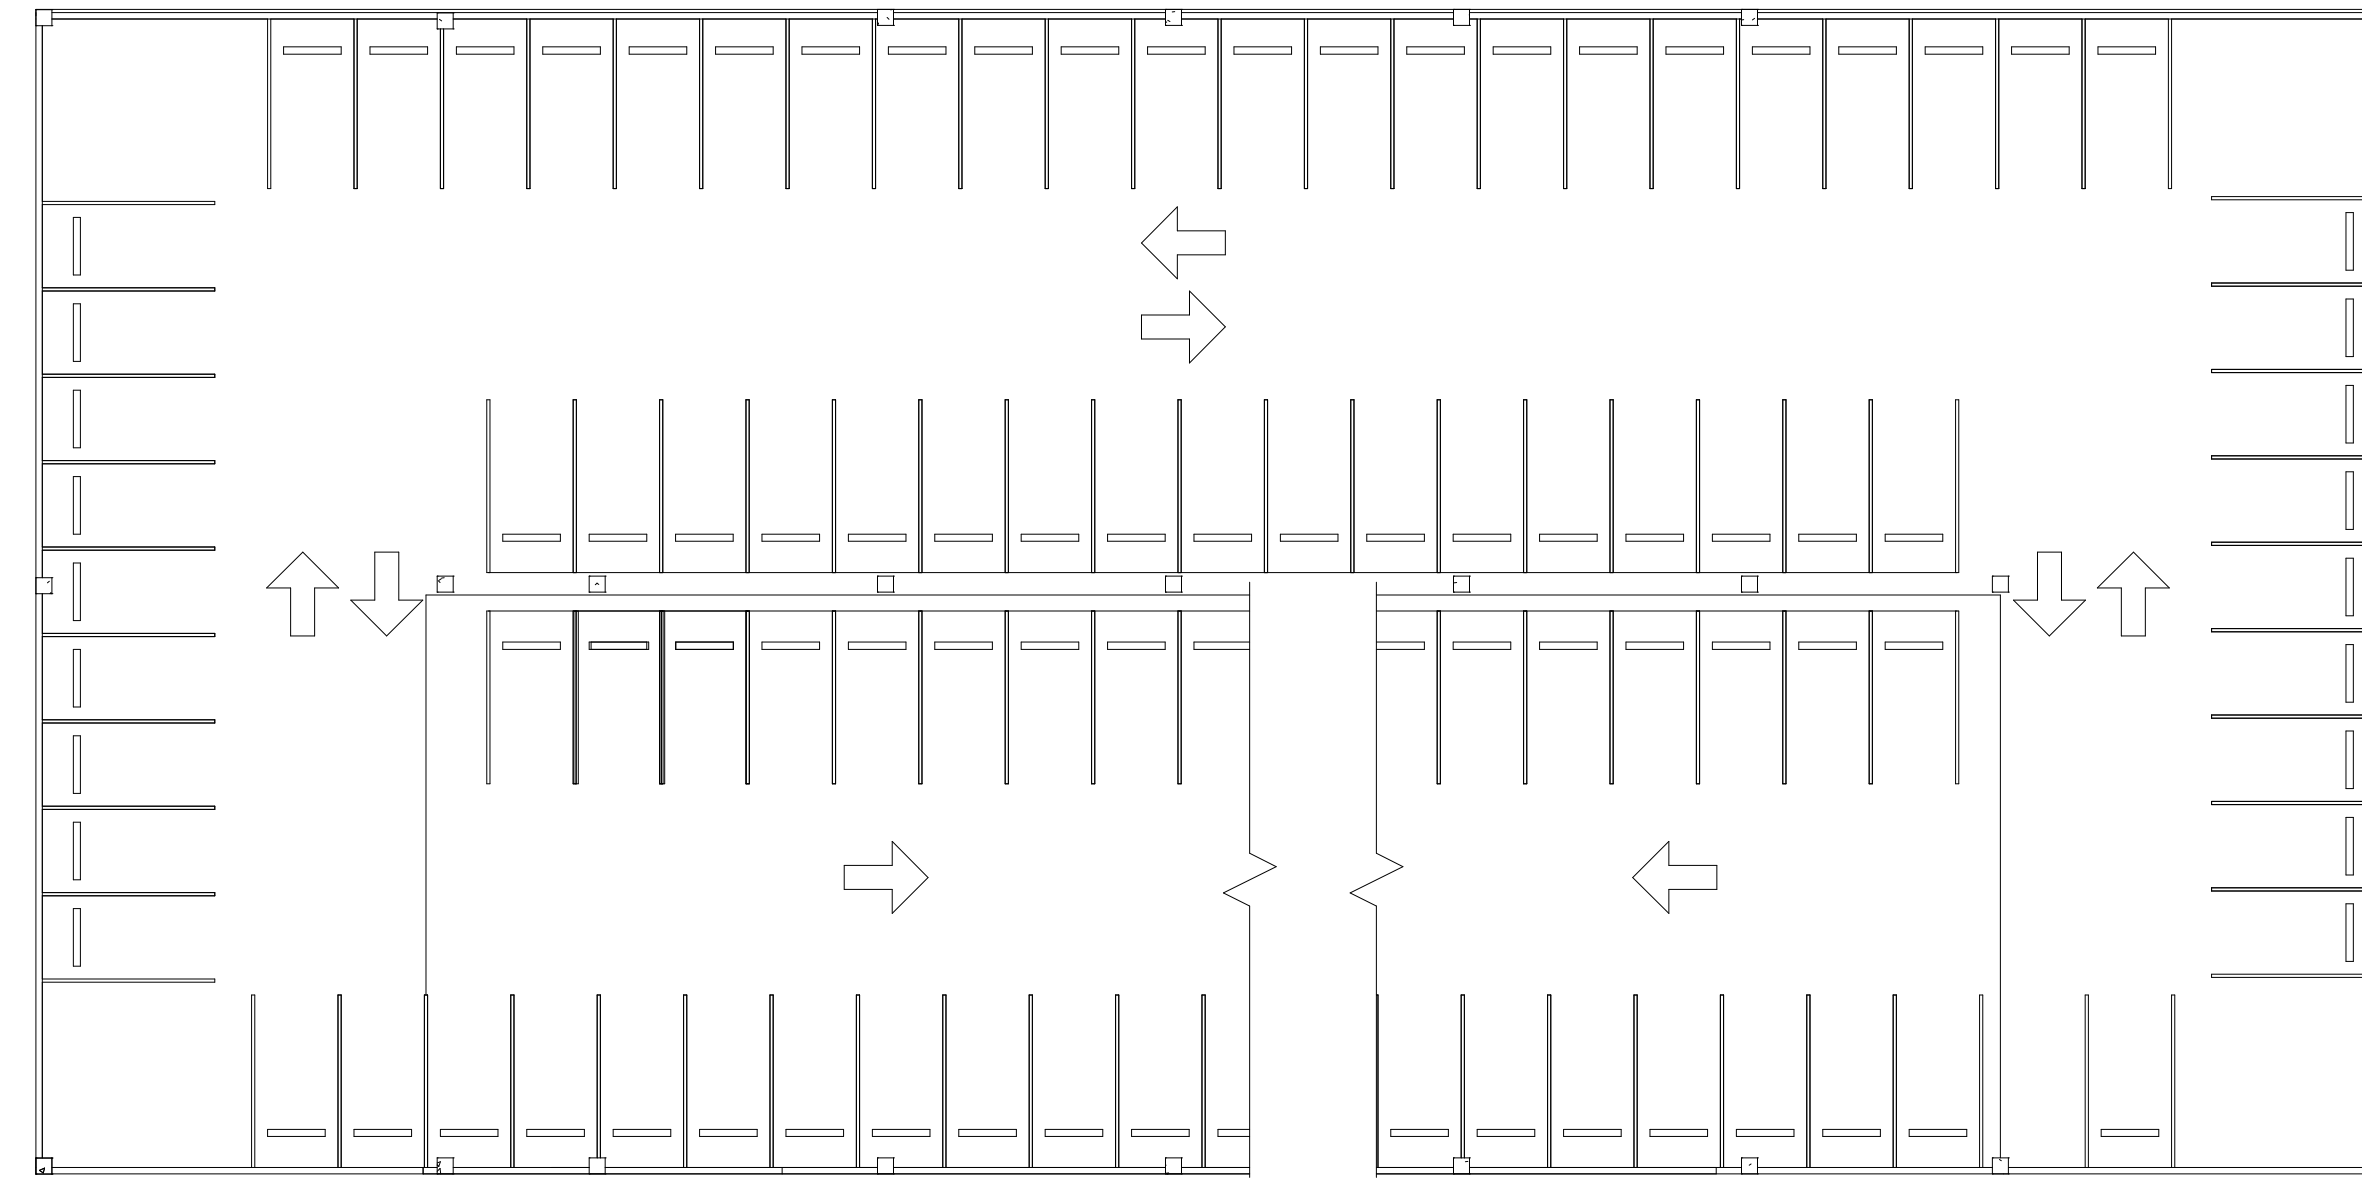


PARKING GARAGE - LVL 4

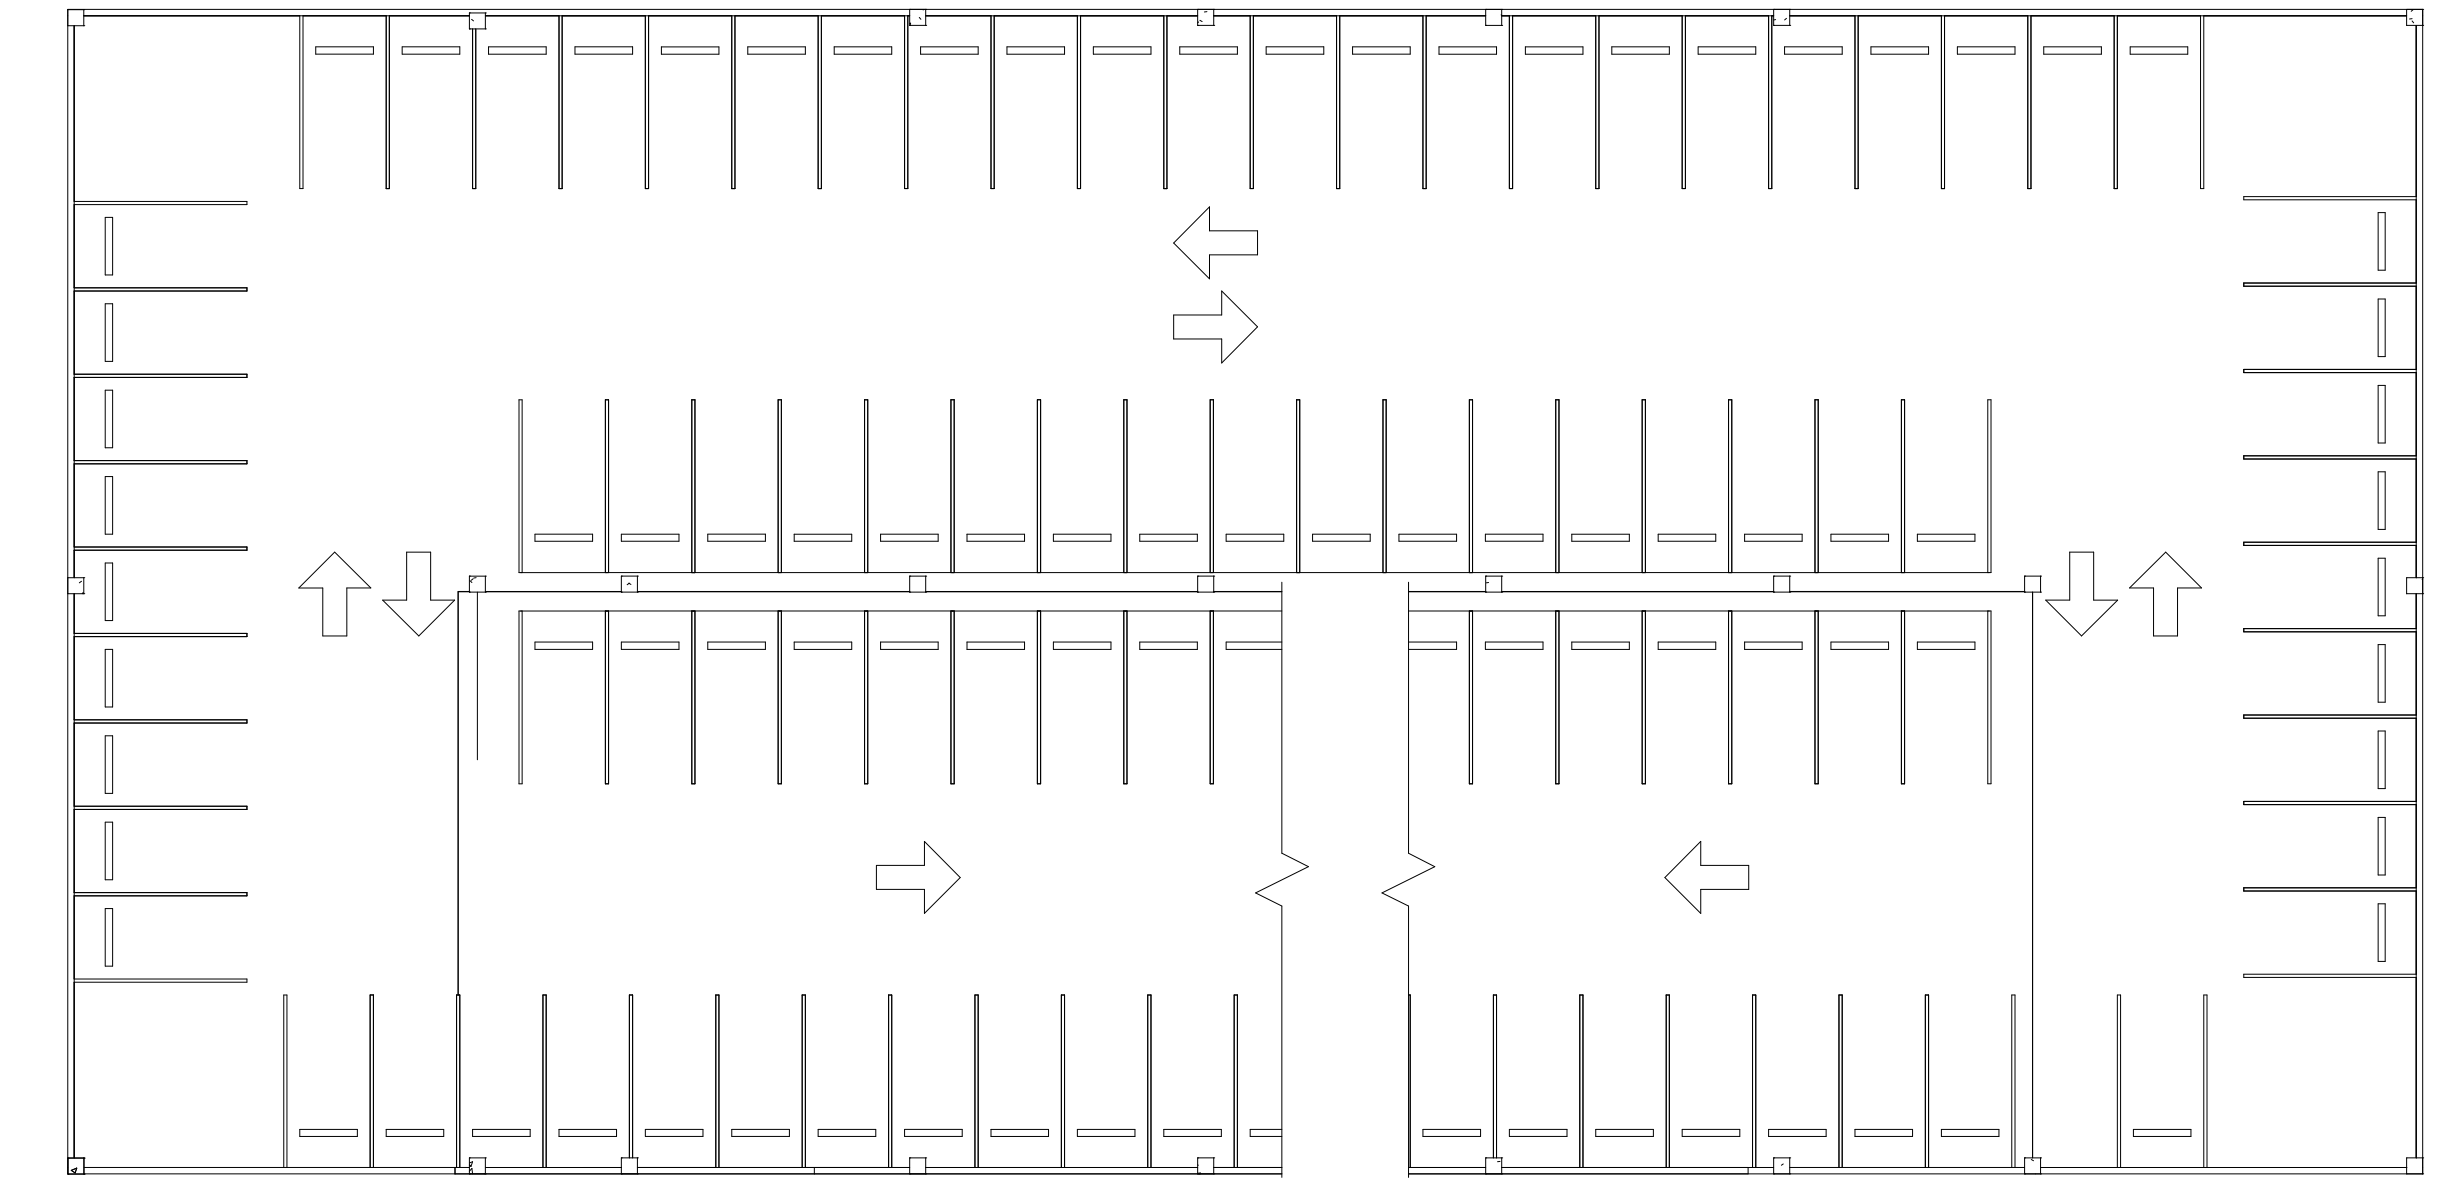


PARKING GARAGE - LVL 3

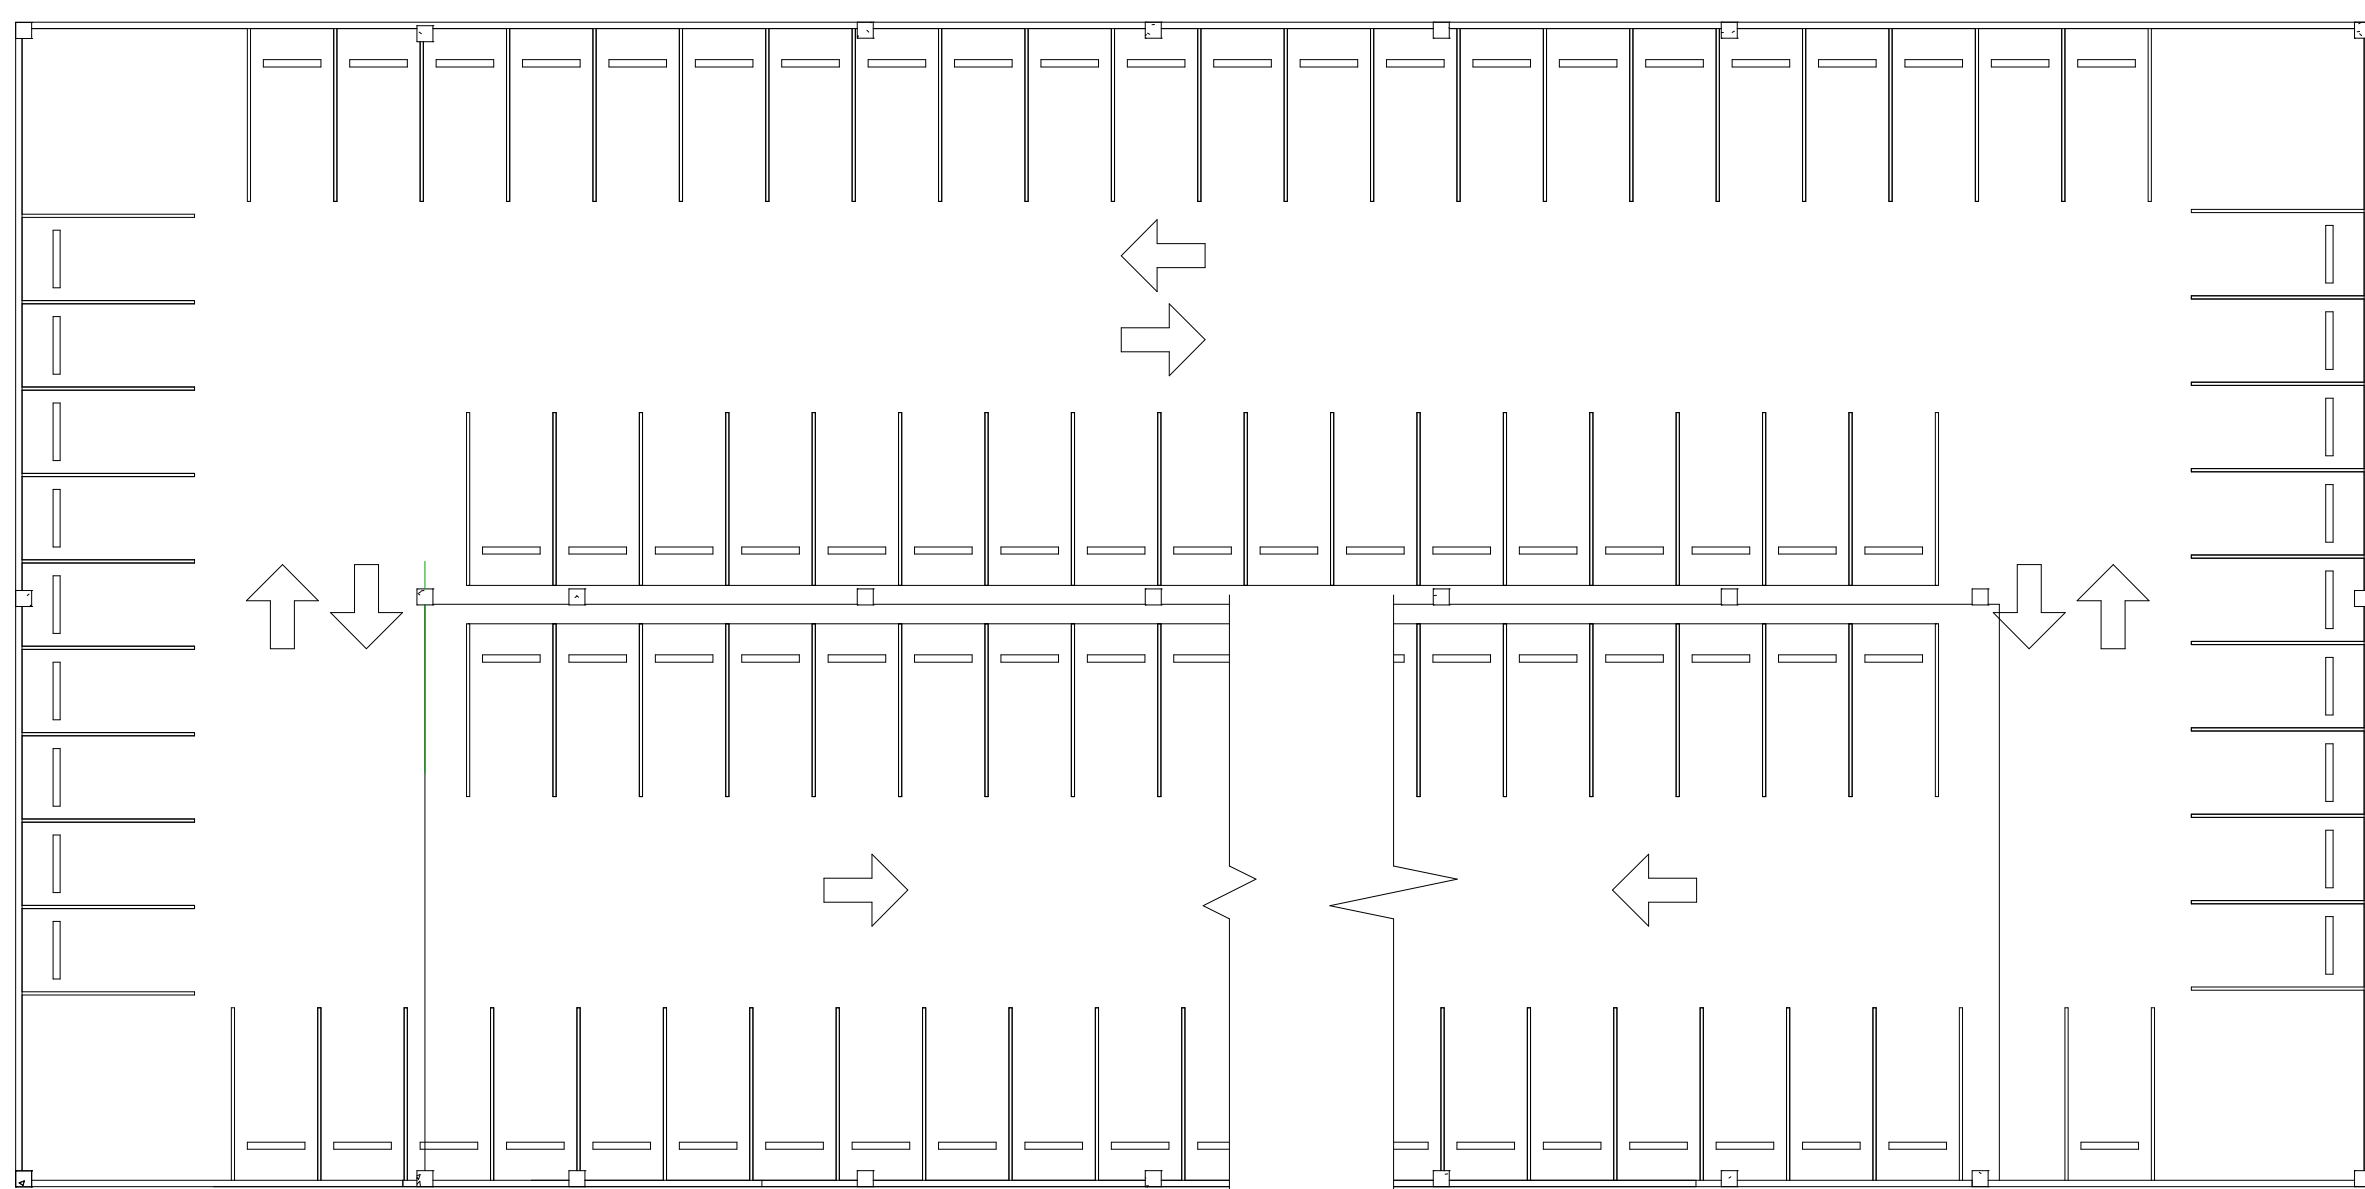

PARKING GARAGE - LVL 2

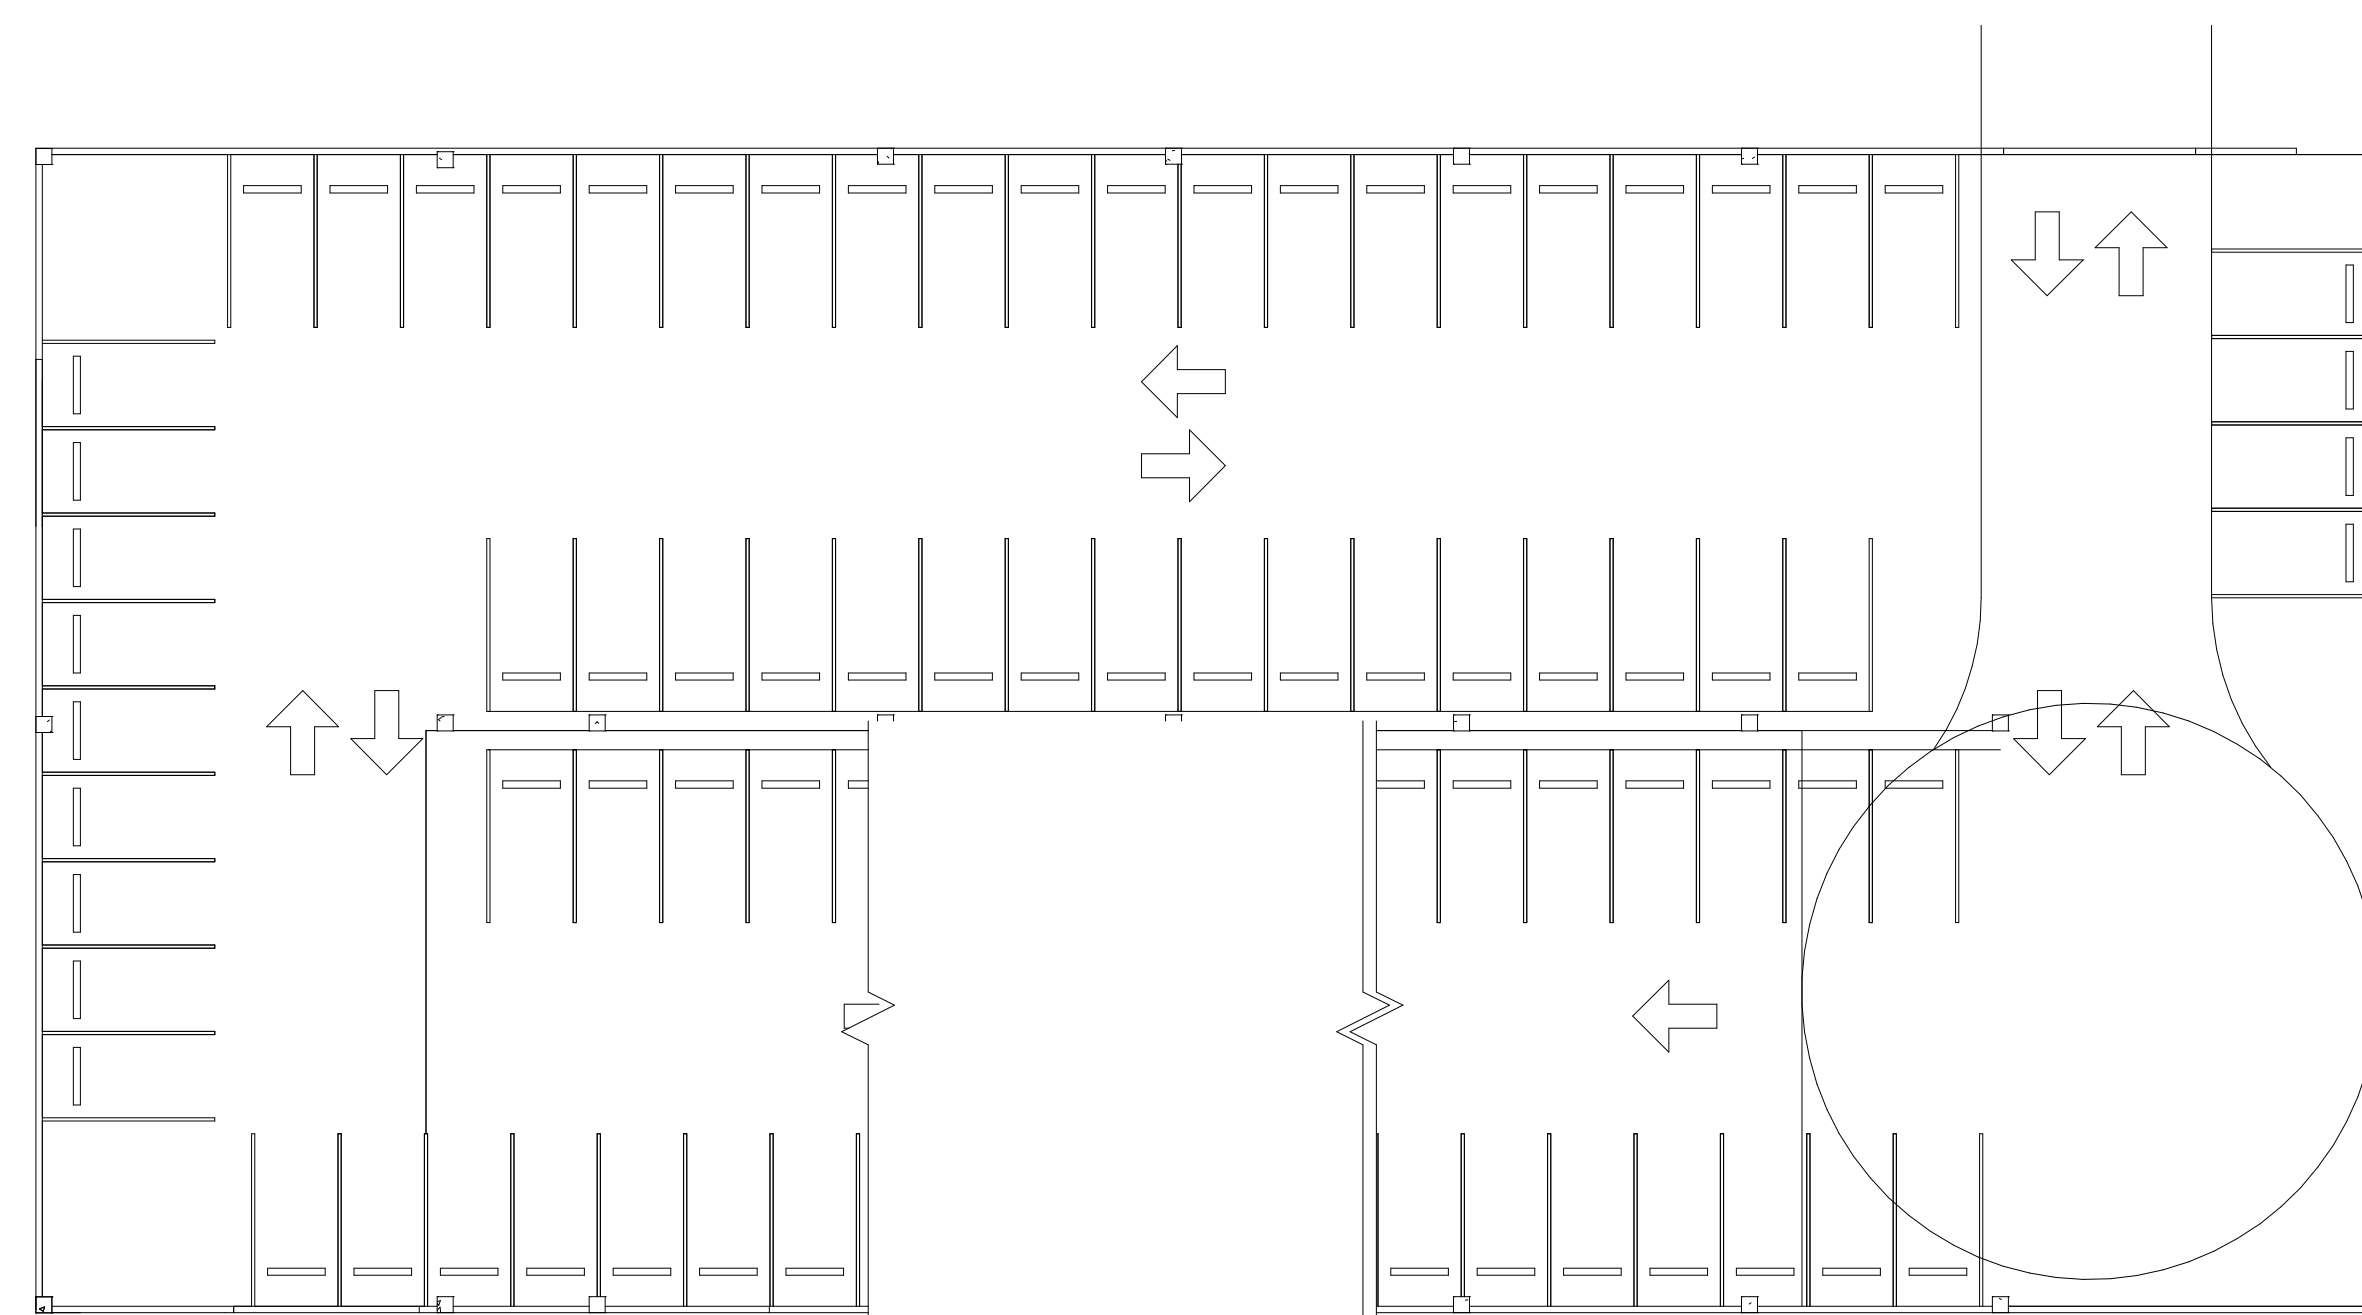

PARKING GARAGE - LVL 1

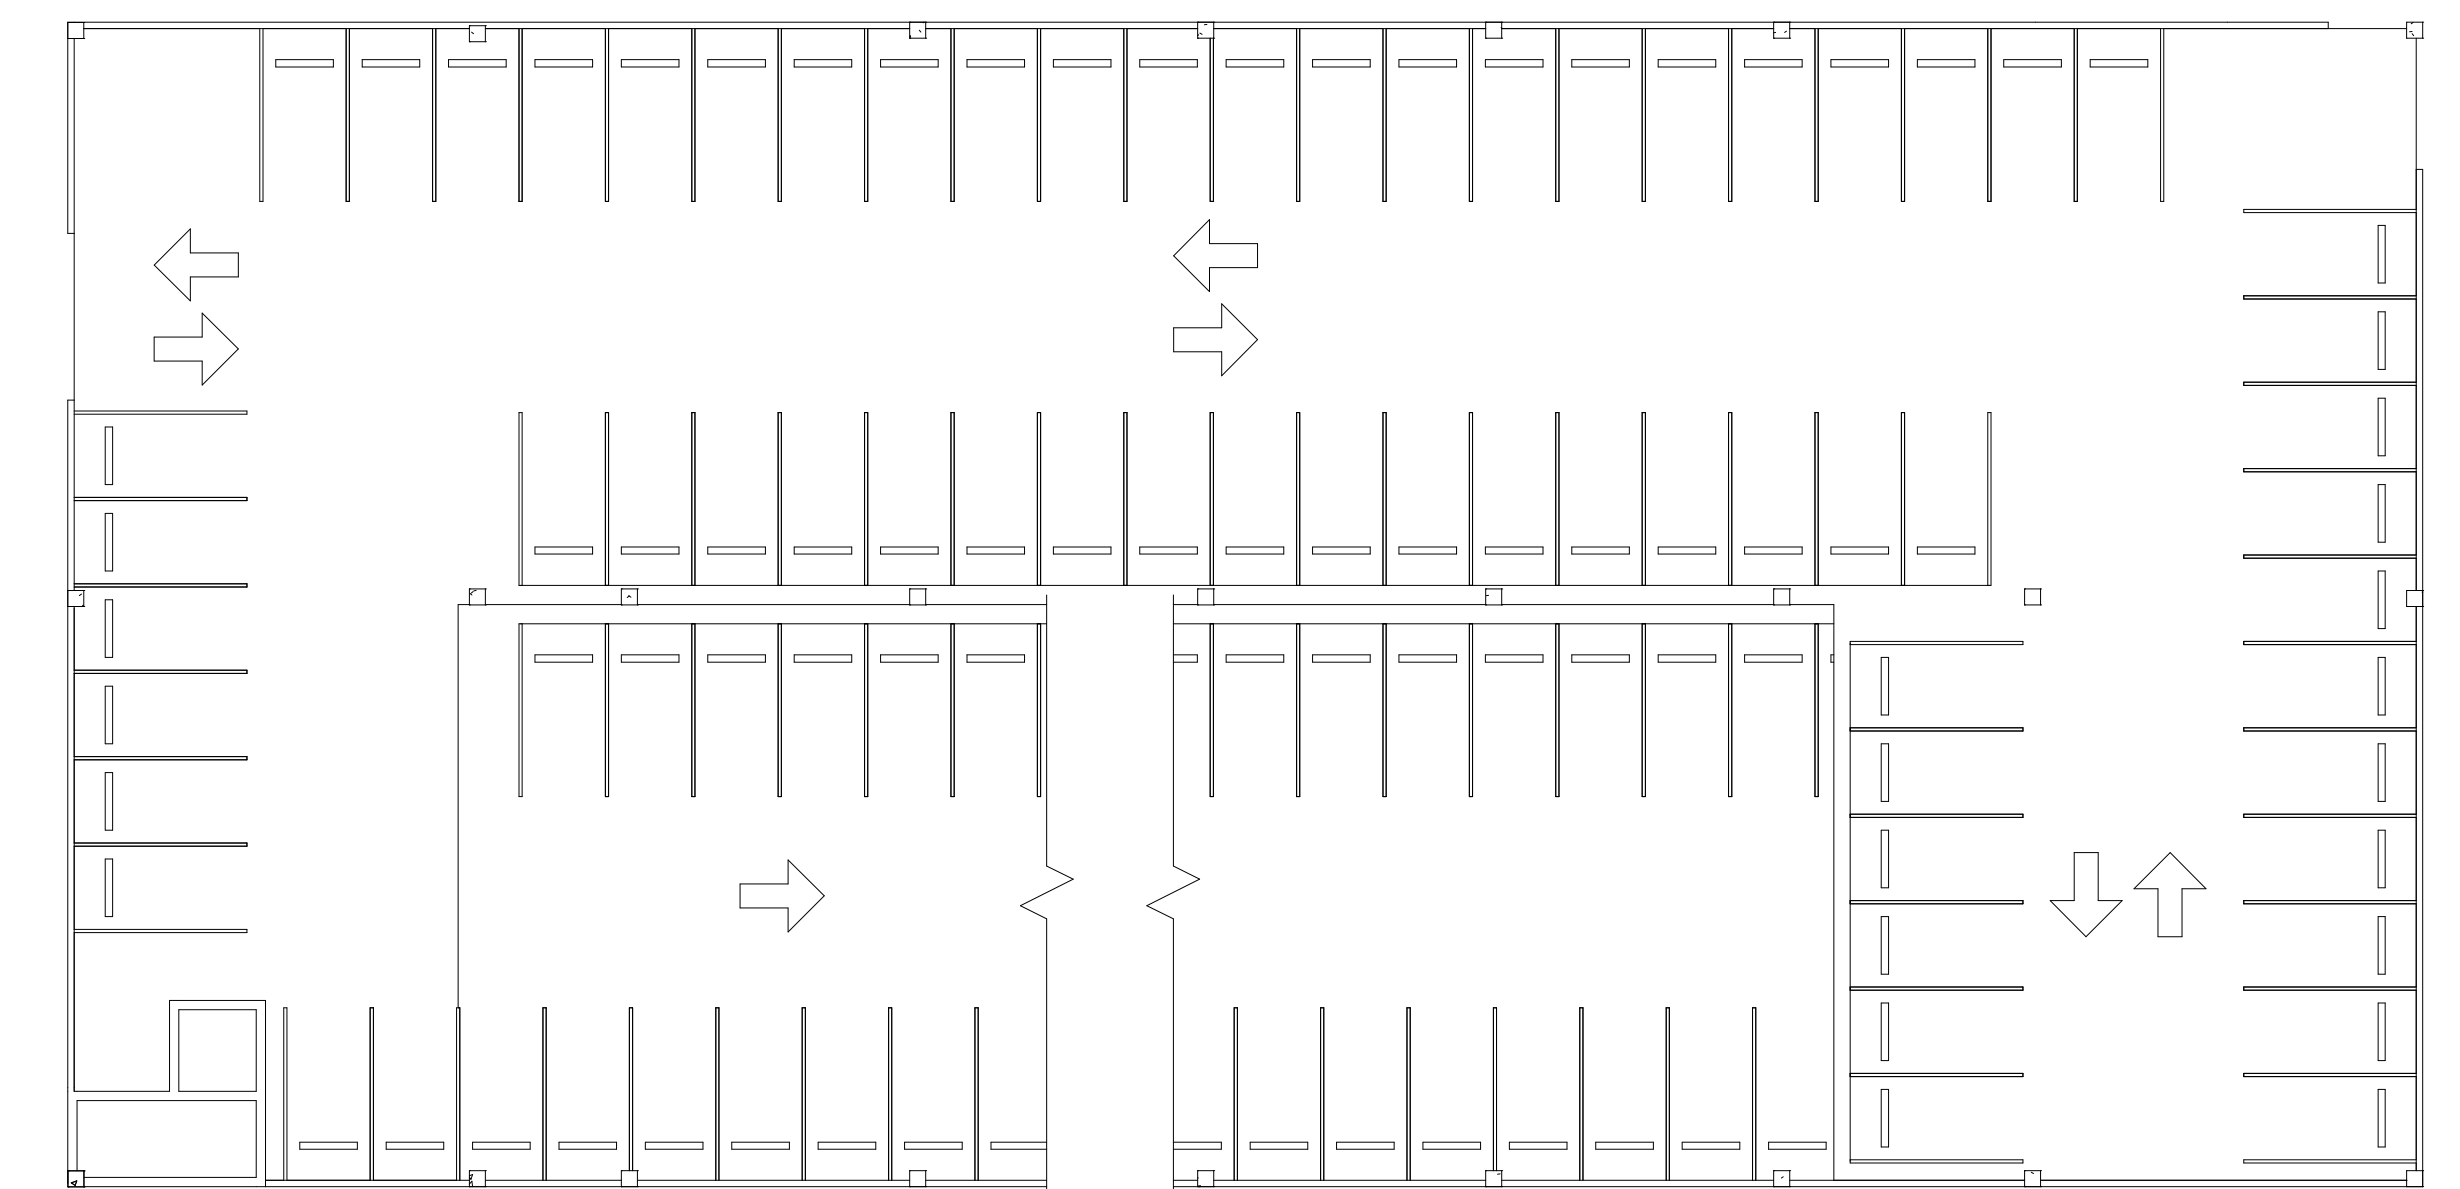

PARKING GARAGE - LVL 0